



HOME - EAST ELEVATION
1/4" = 1'-0"

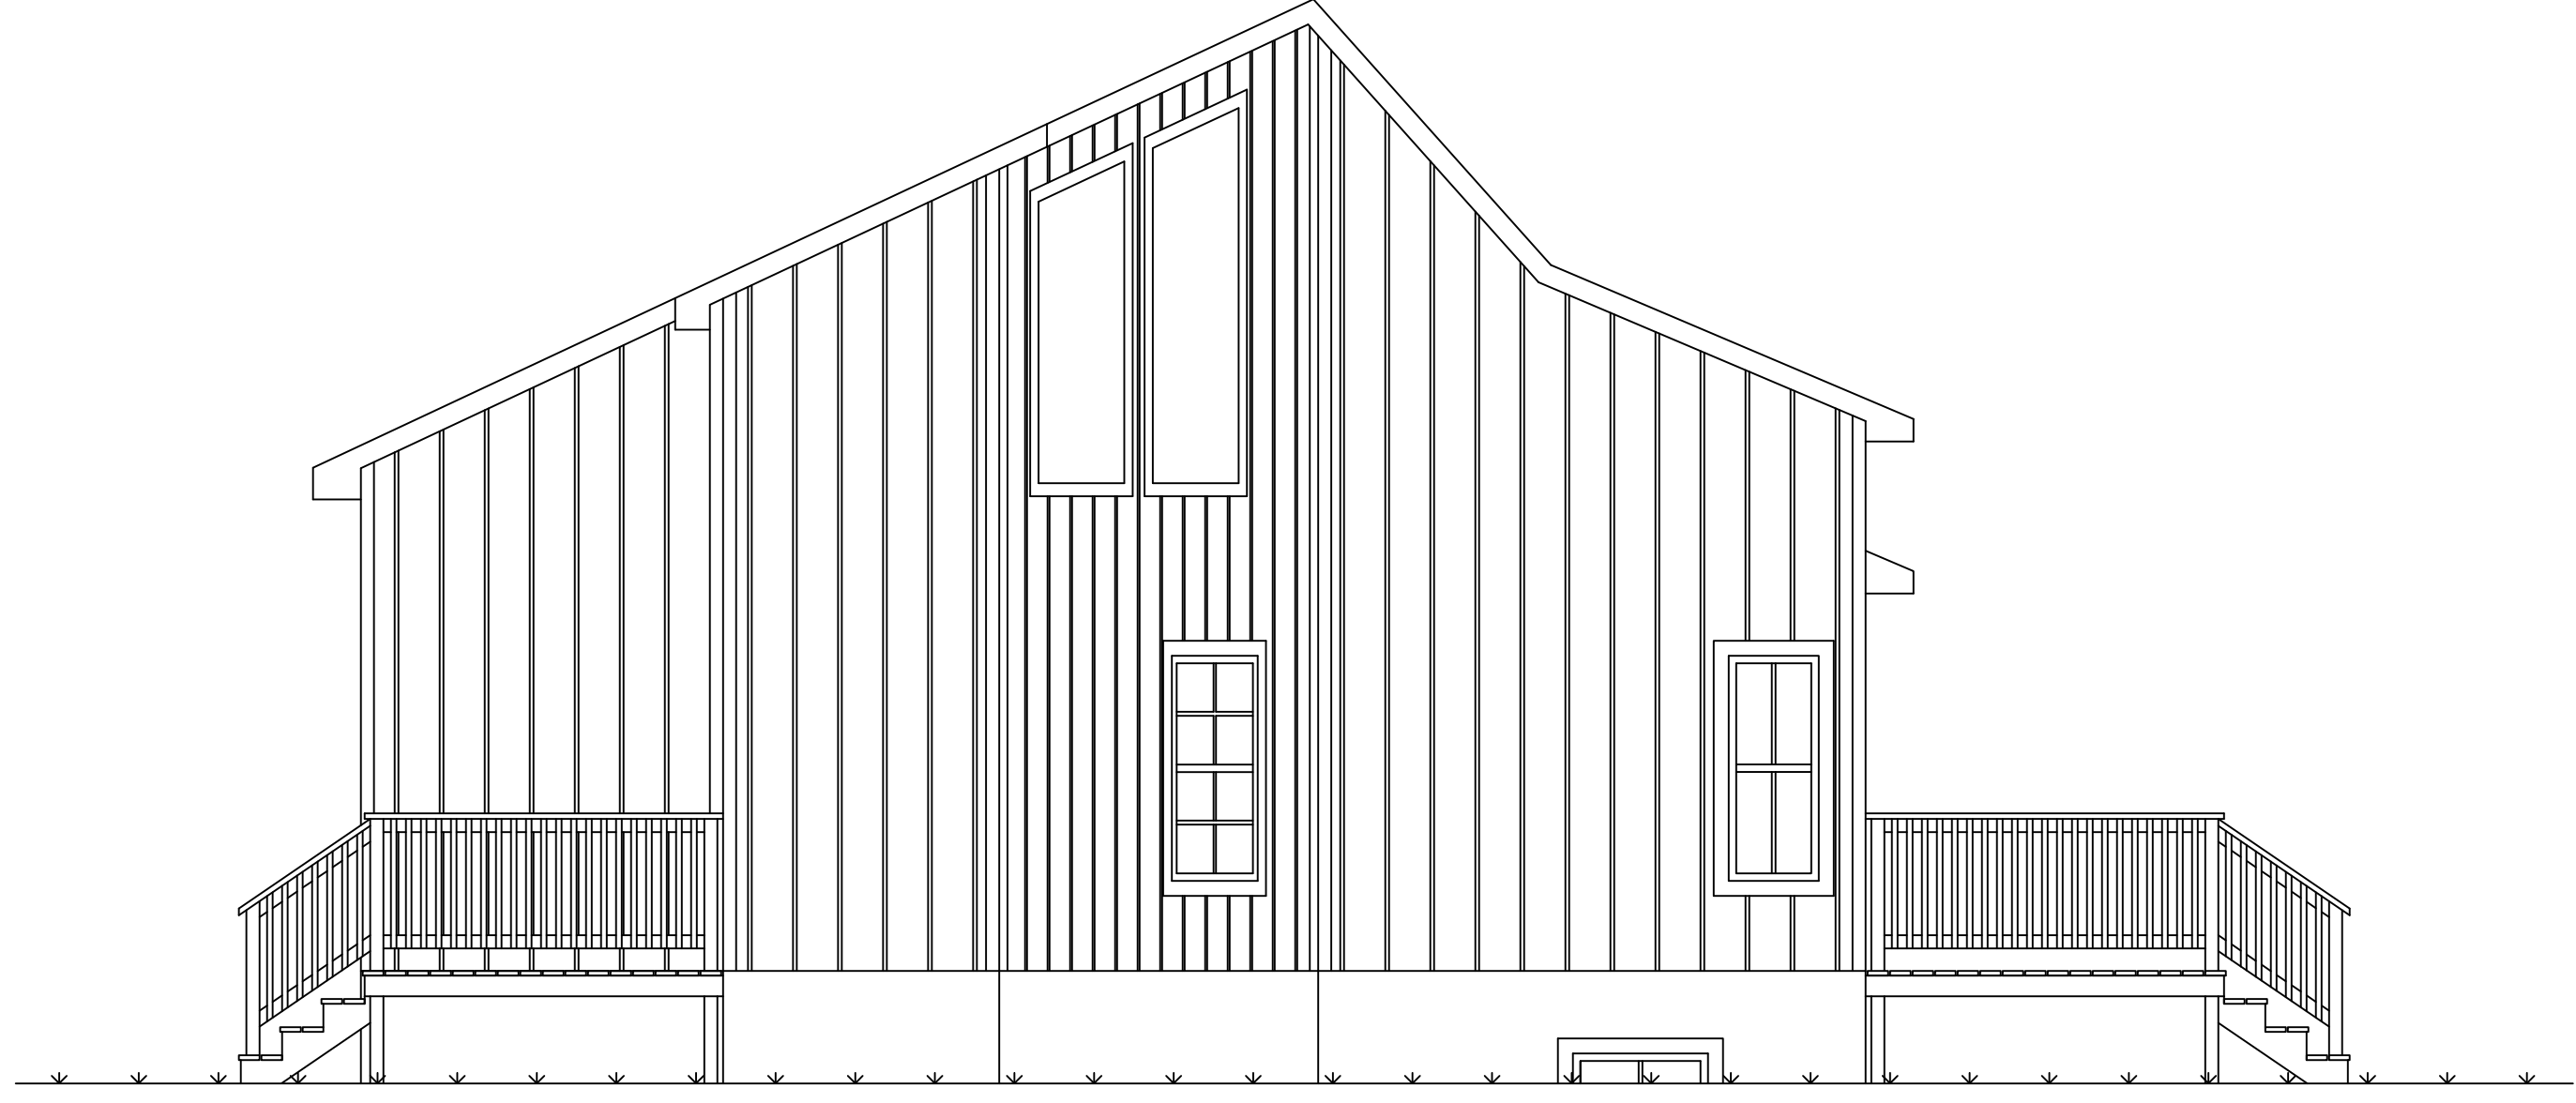

HOME - NORTH ELEVATION
1/4" = 1'-0"




HOME - WEST ELEVATION
1/4" = 1'-0"

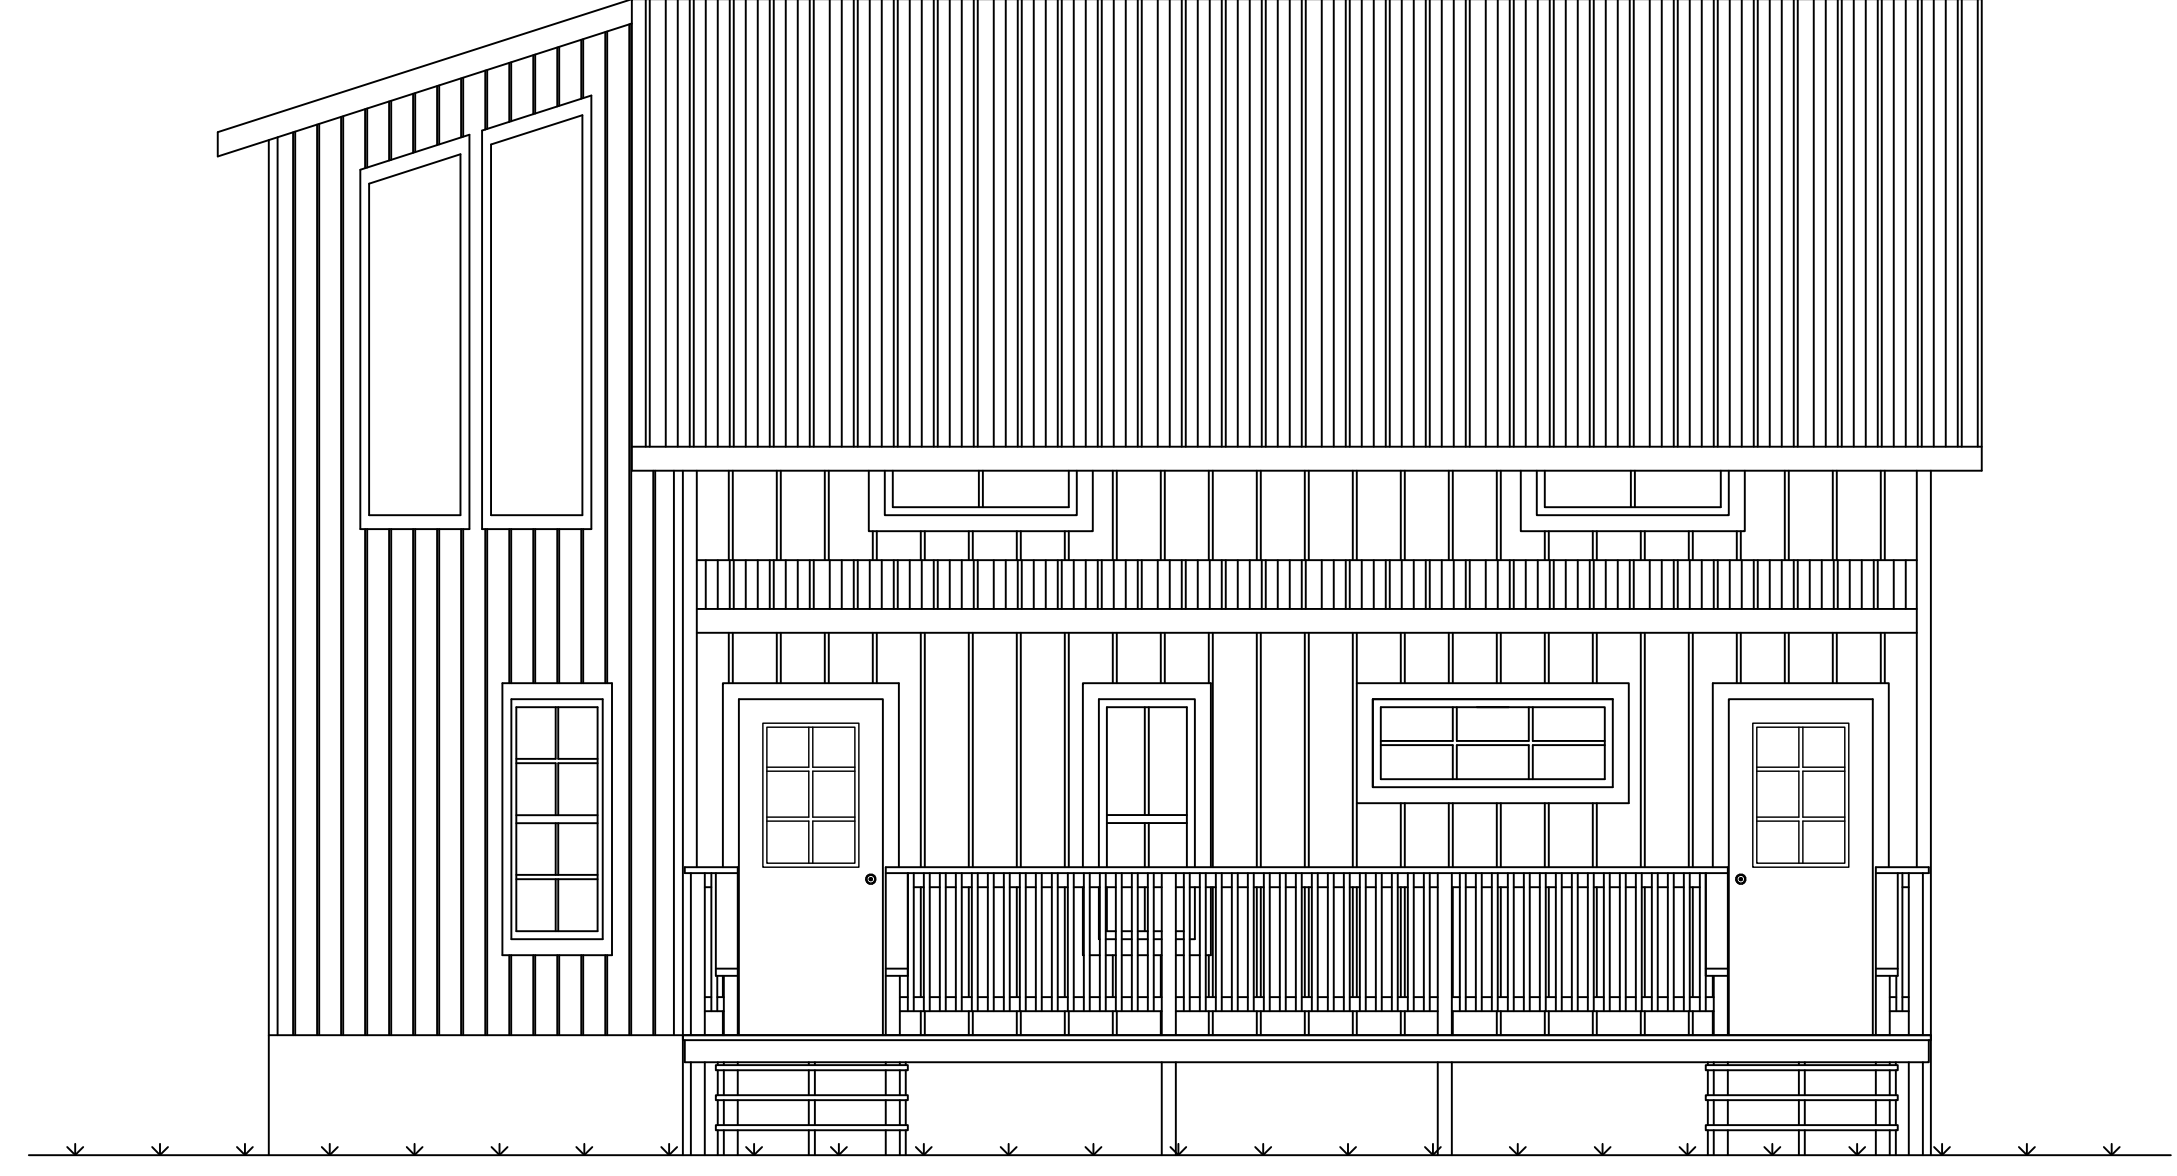


HOME - SOUTH ELEVATION
1/4" = 1'-0"


Cory and Jennifer Anthony Renovation		DATE	November 2022
24 Ranchetts Drive, Bigfork MT, 59911		PROJECT NO.	- -
SCALE	1/4" = 1'-0"	CHECKED BY	T.H./K.A.
REVISION		DRAWN BY	T.H.
SHEET	1	APPROVED BY	T.H./K.A.

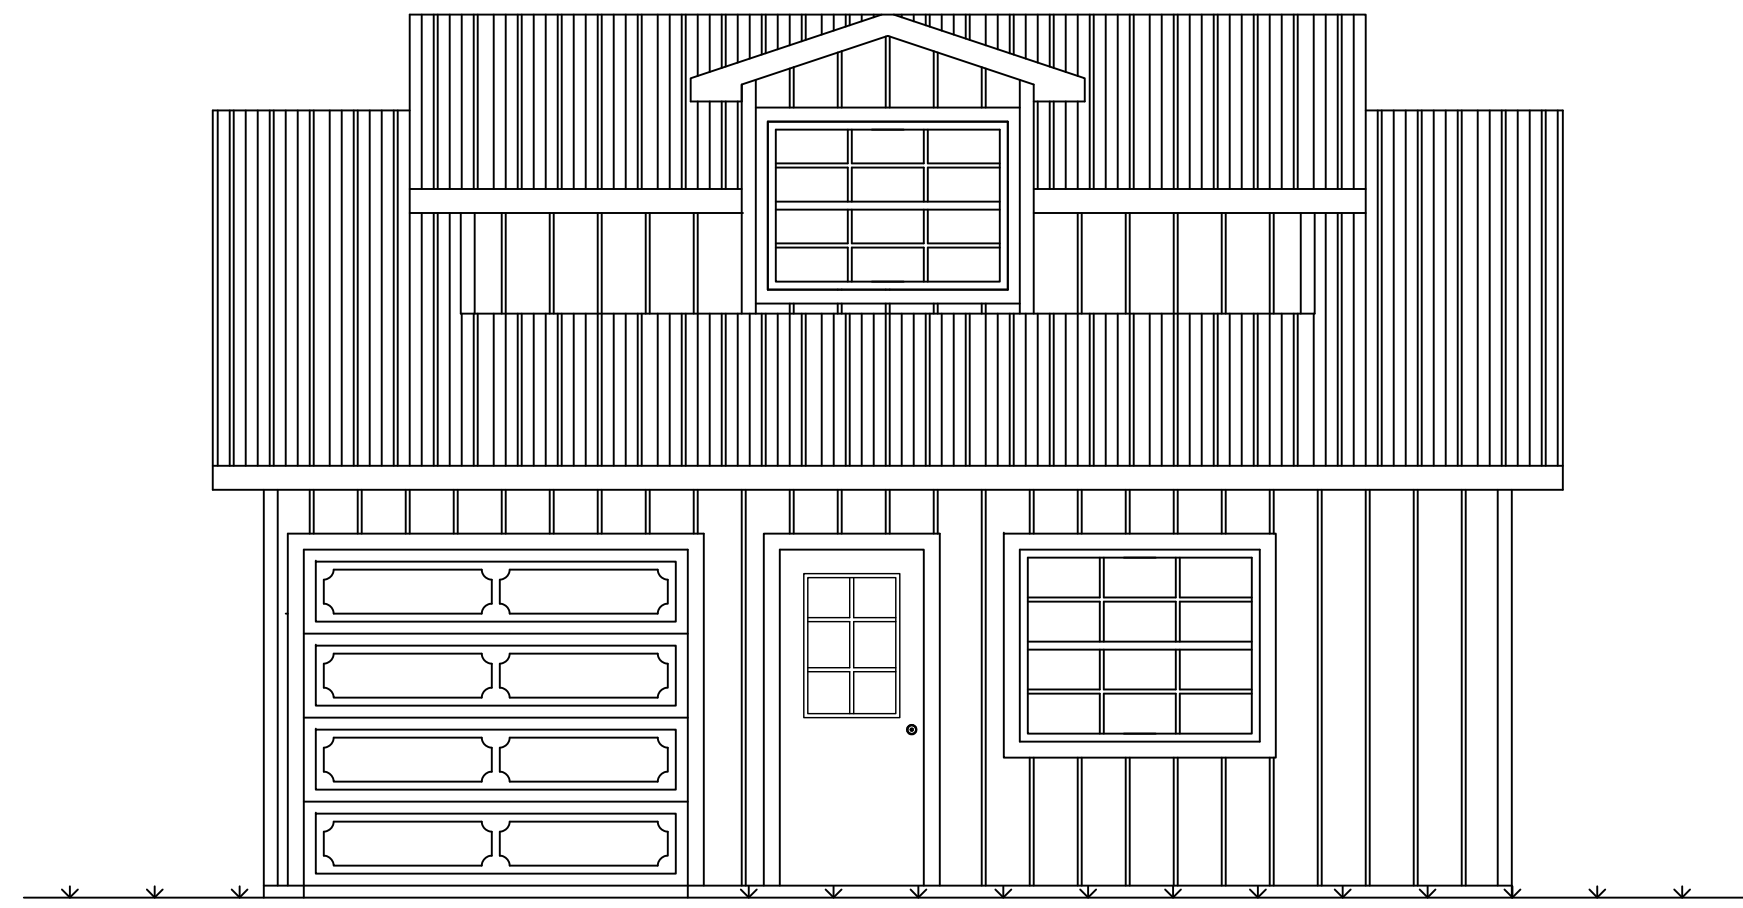


GARAGE - NORTH ELEVATION
1/4" = 1'-0"

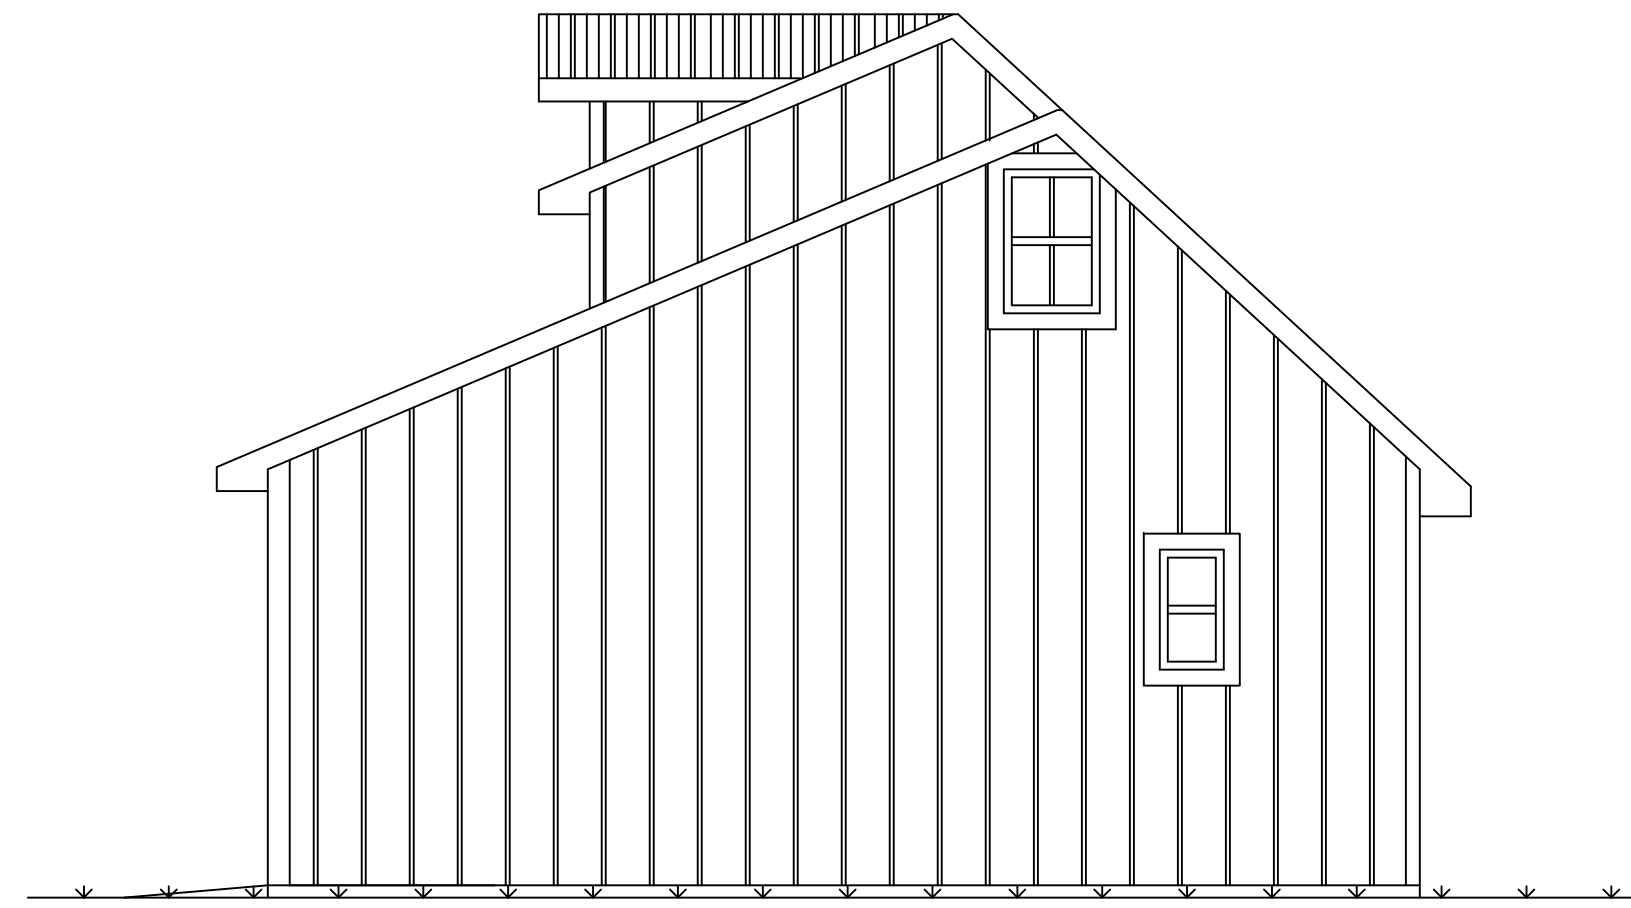



GARAGE - WEST ELEVATION
1/4" = 1'-0"

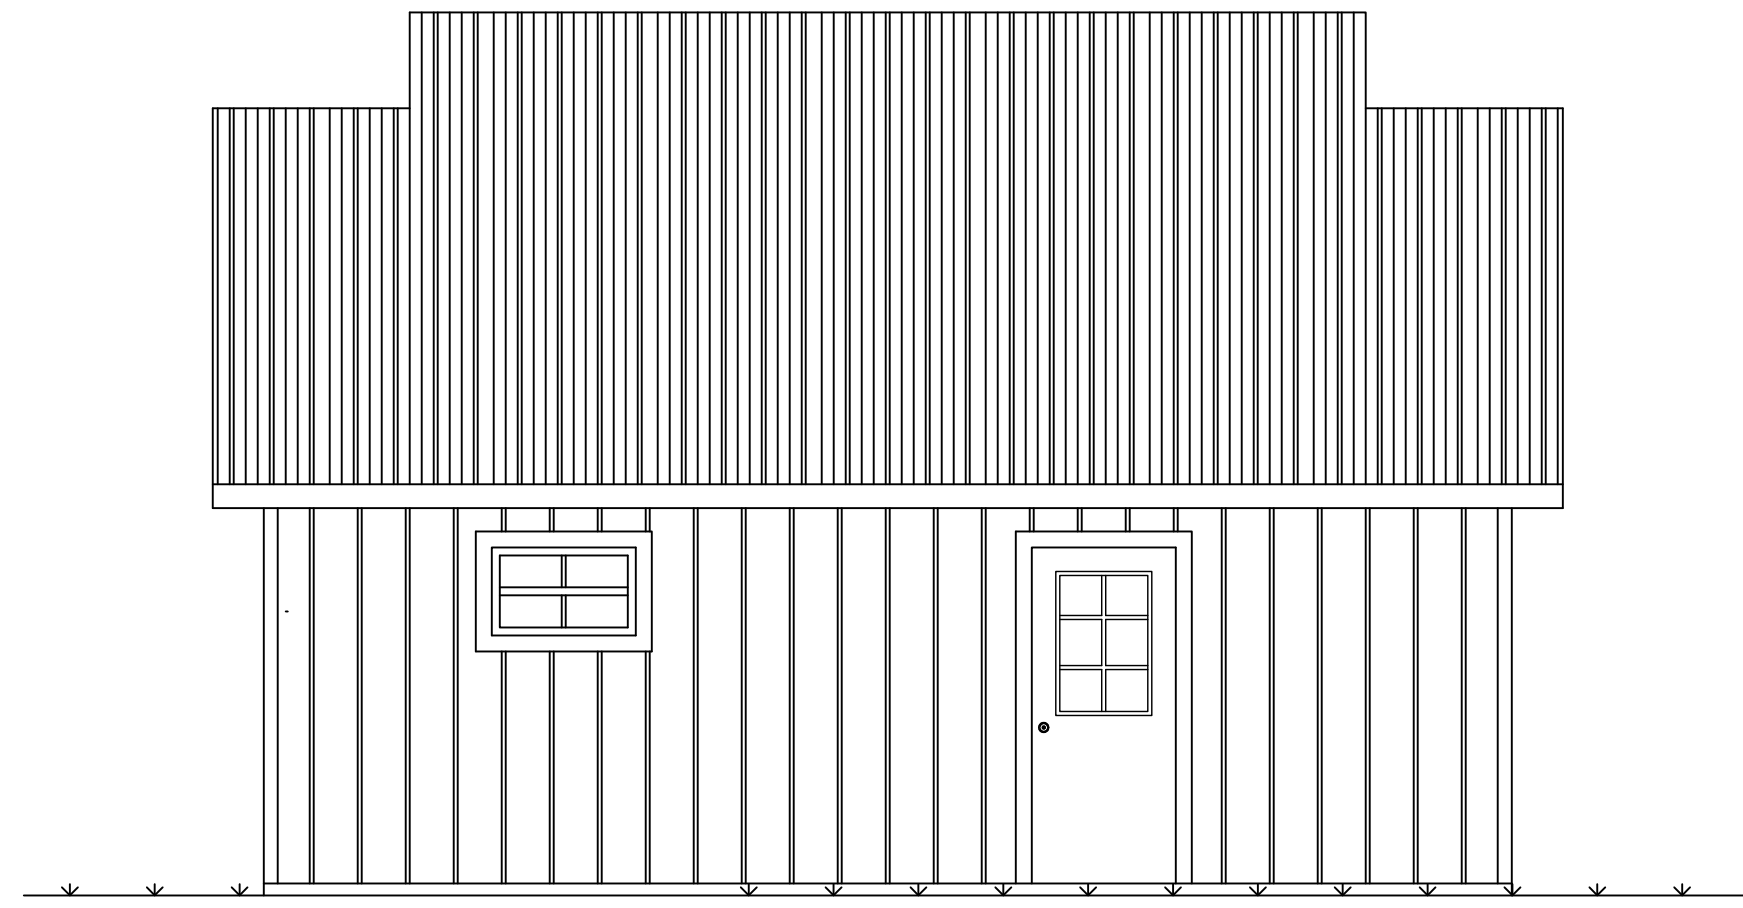



GARAGE - SOUTH ELEVATION
1/4" = 1'-0"

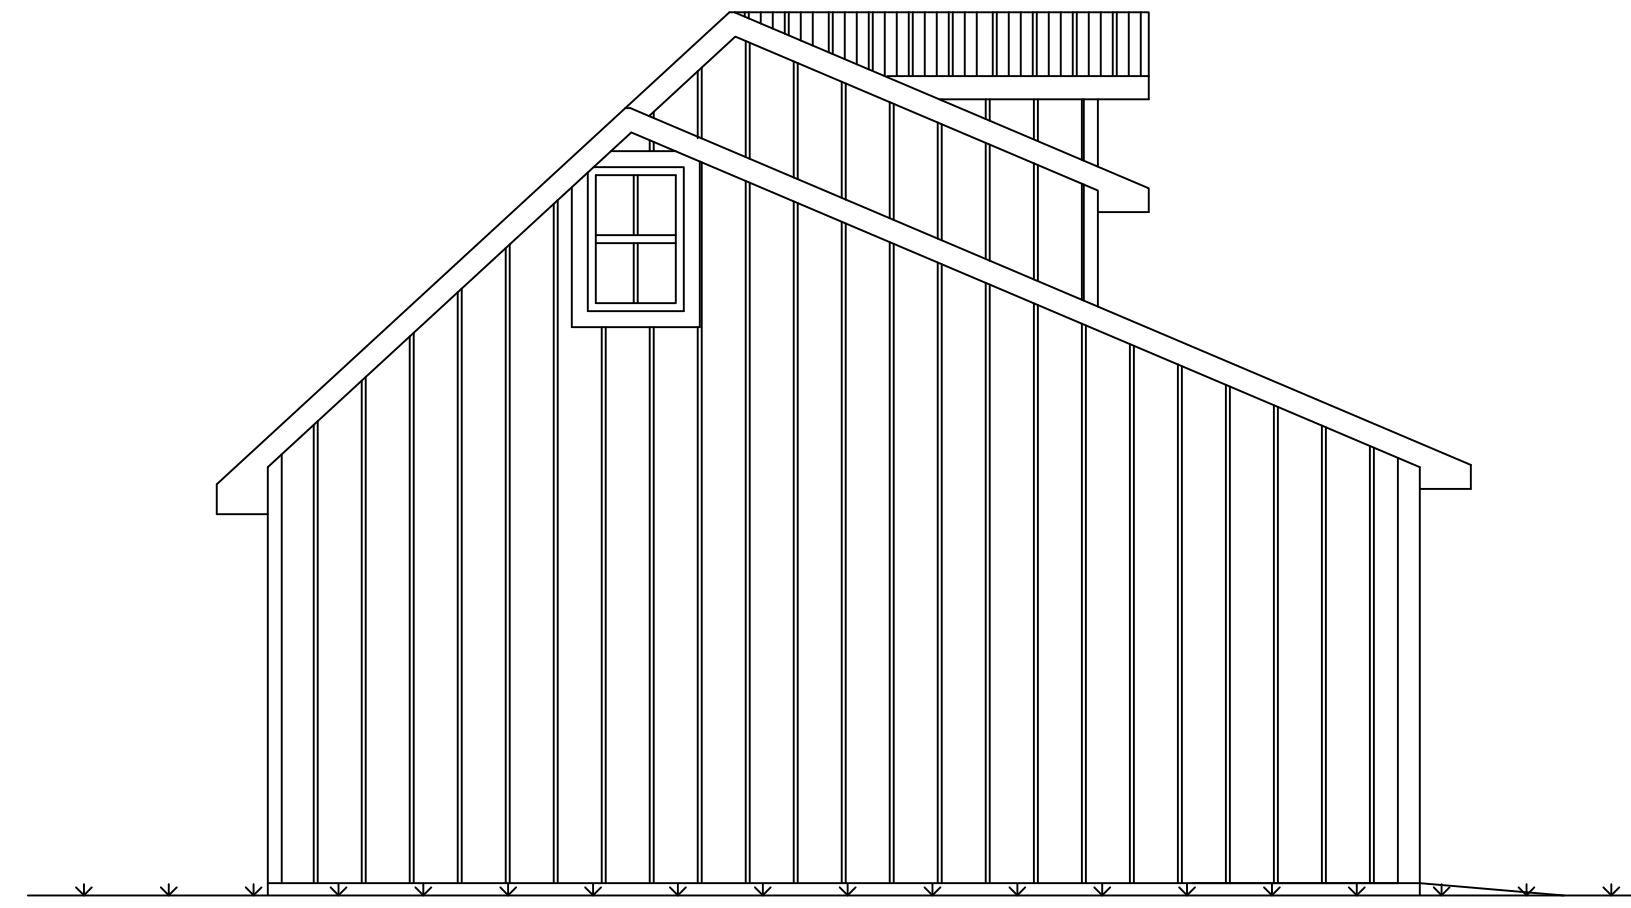

GARAGE - EAST ELEVATION
1/4" = 1'-0"

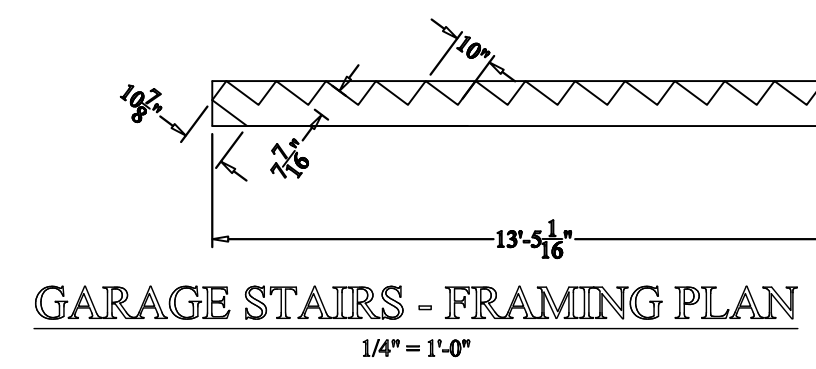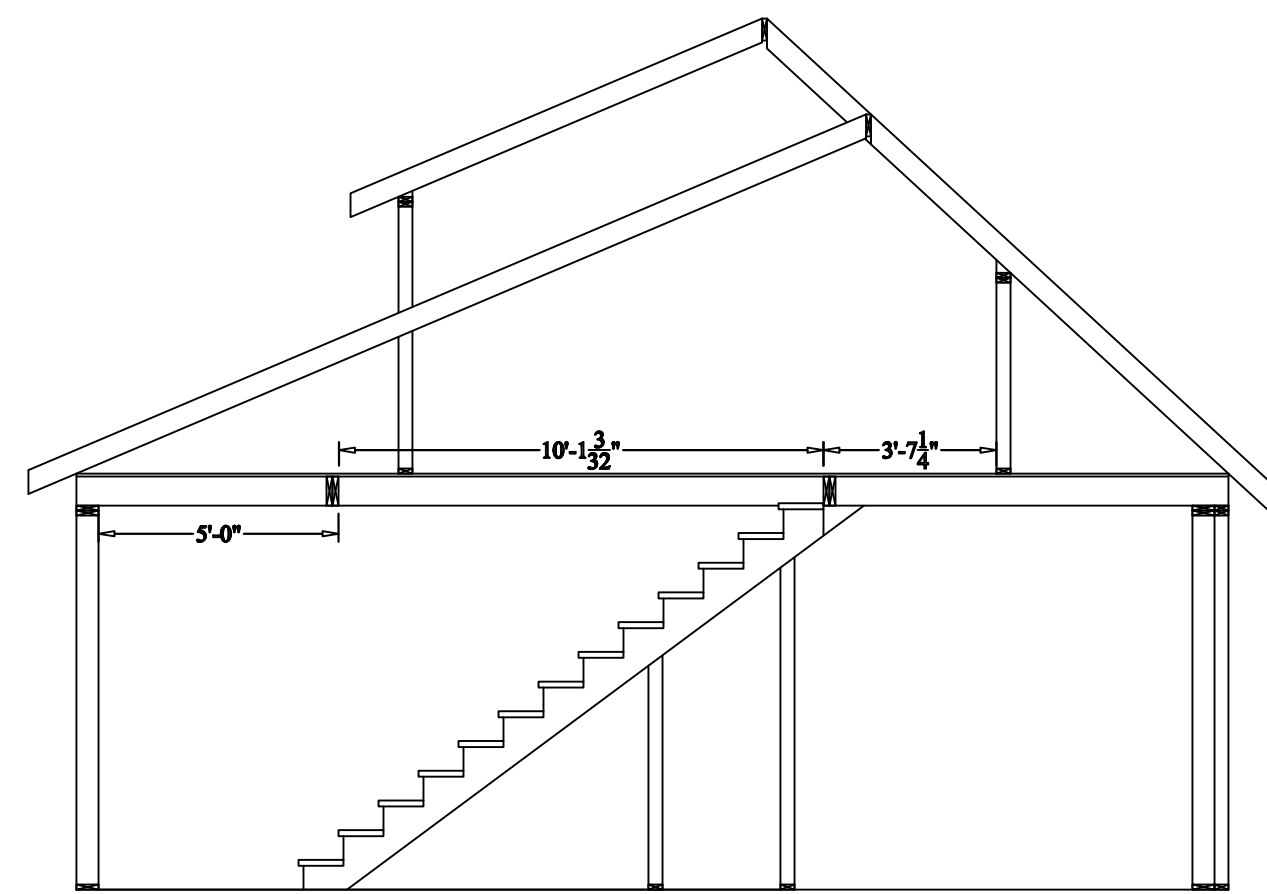

GARAGE STAIRS - FRAMING PLAN
1/4" = 1'-0"

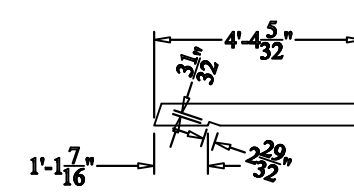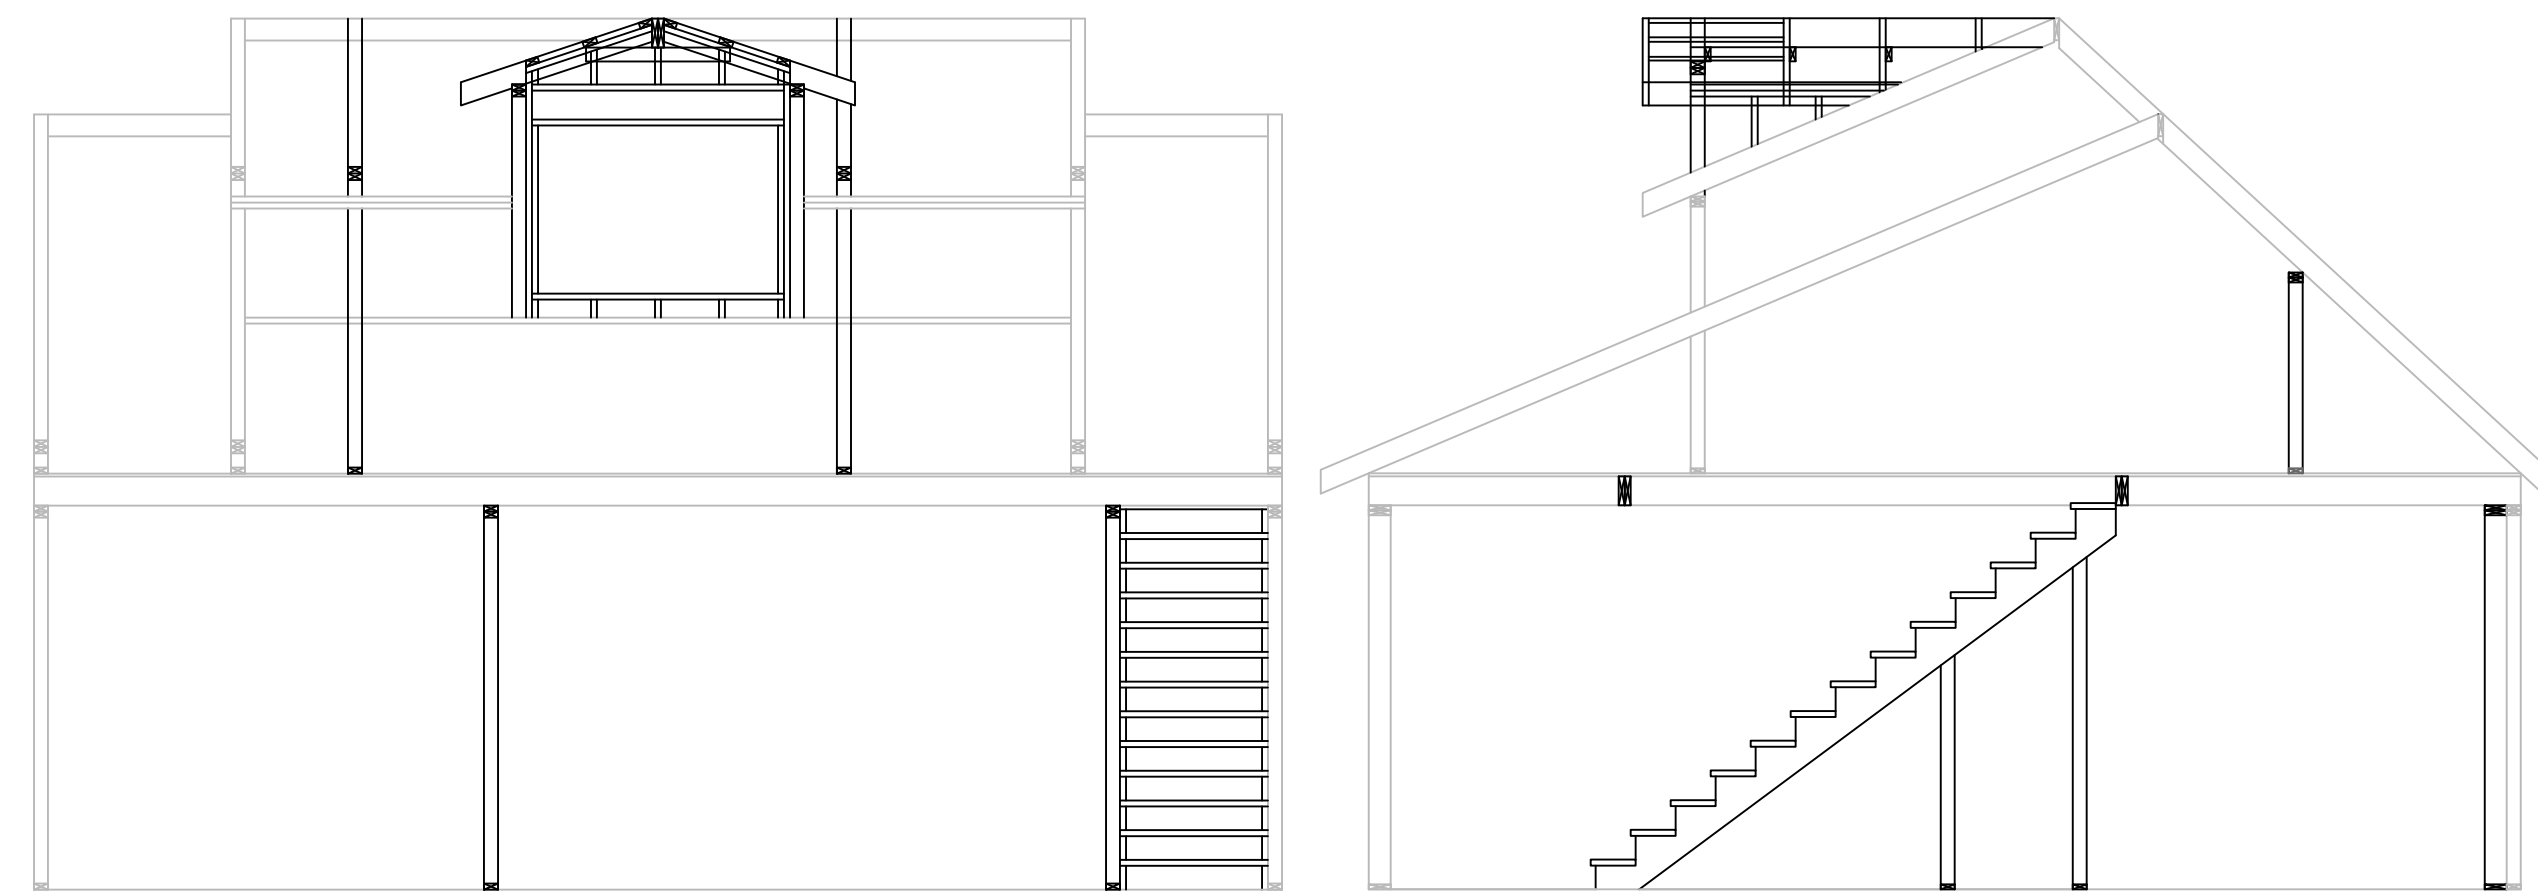

GARAGE DORMER - FRAMING PLAN
1/4" = 1'-0"




K. Allison Homes, Inc
PO Box 2554, Bigfork, MT 59911


Cory and Jennifer Anthony Renovation
24 Ranchetts Drive, Bigfork MT, 59911

REVISION	SCALE	PROJECT NO.	DATE
	1/4" = 1'-0"	- - -	November 2022
	DRAWN BY	CHECKED BY	APPROVED BY
	T.H.	T.H./K.A.	T.H./K.A.

SHEET

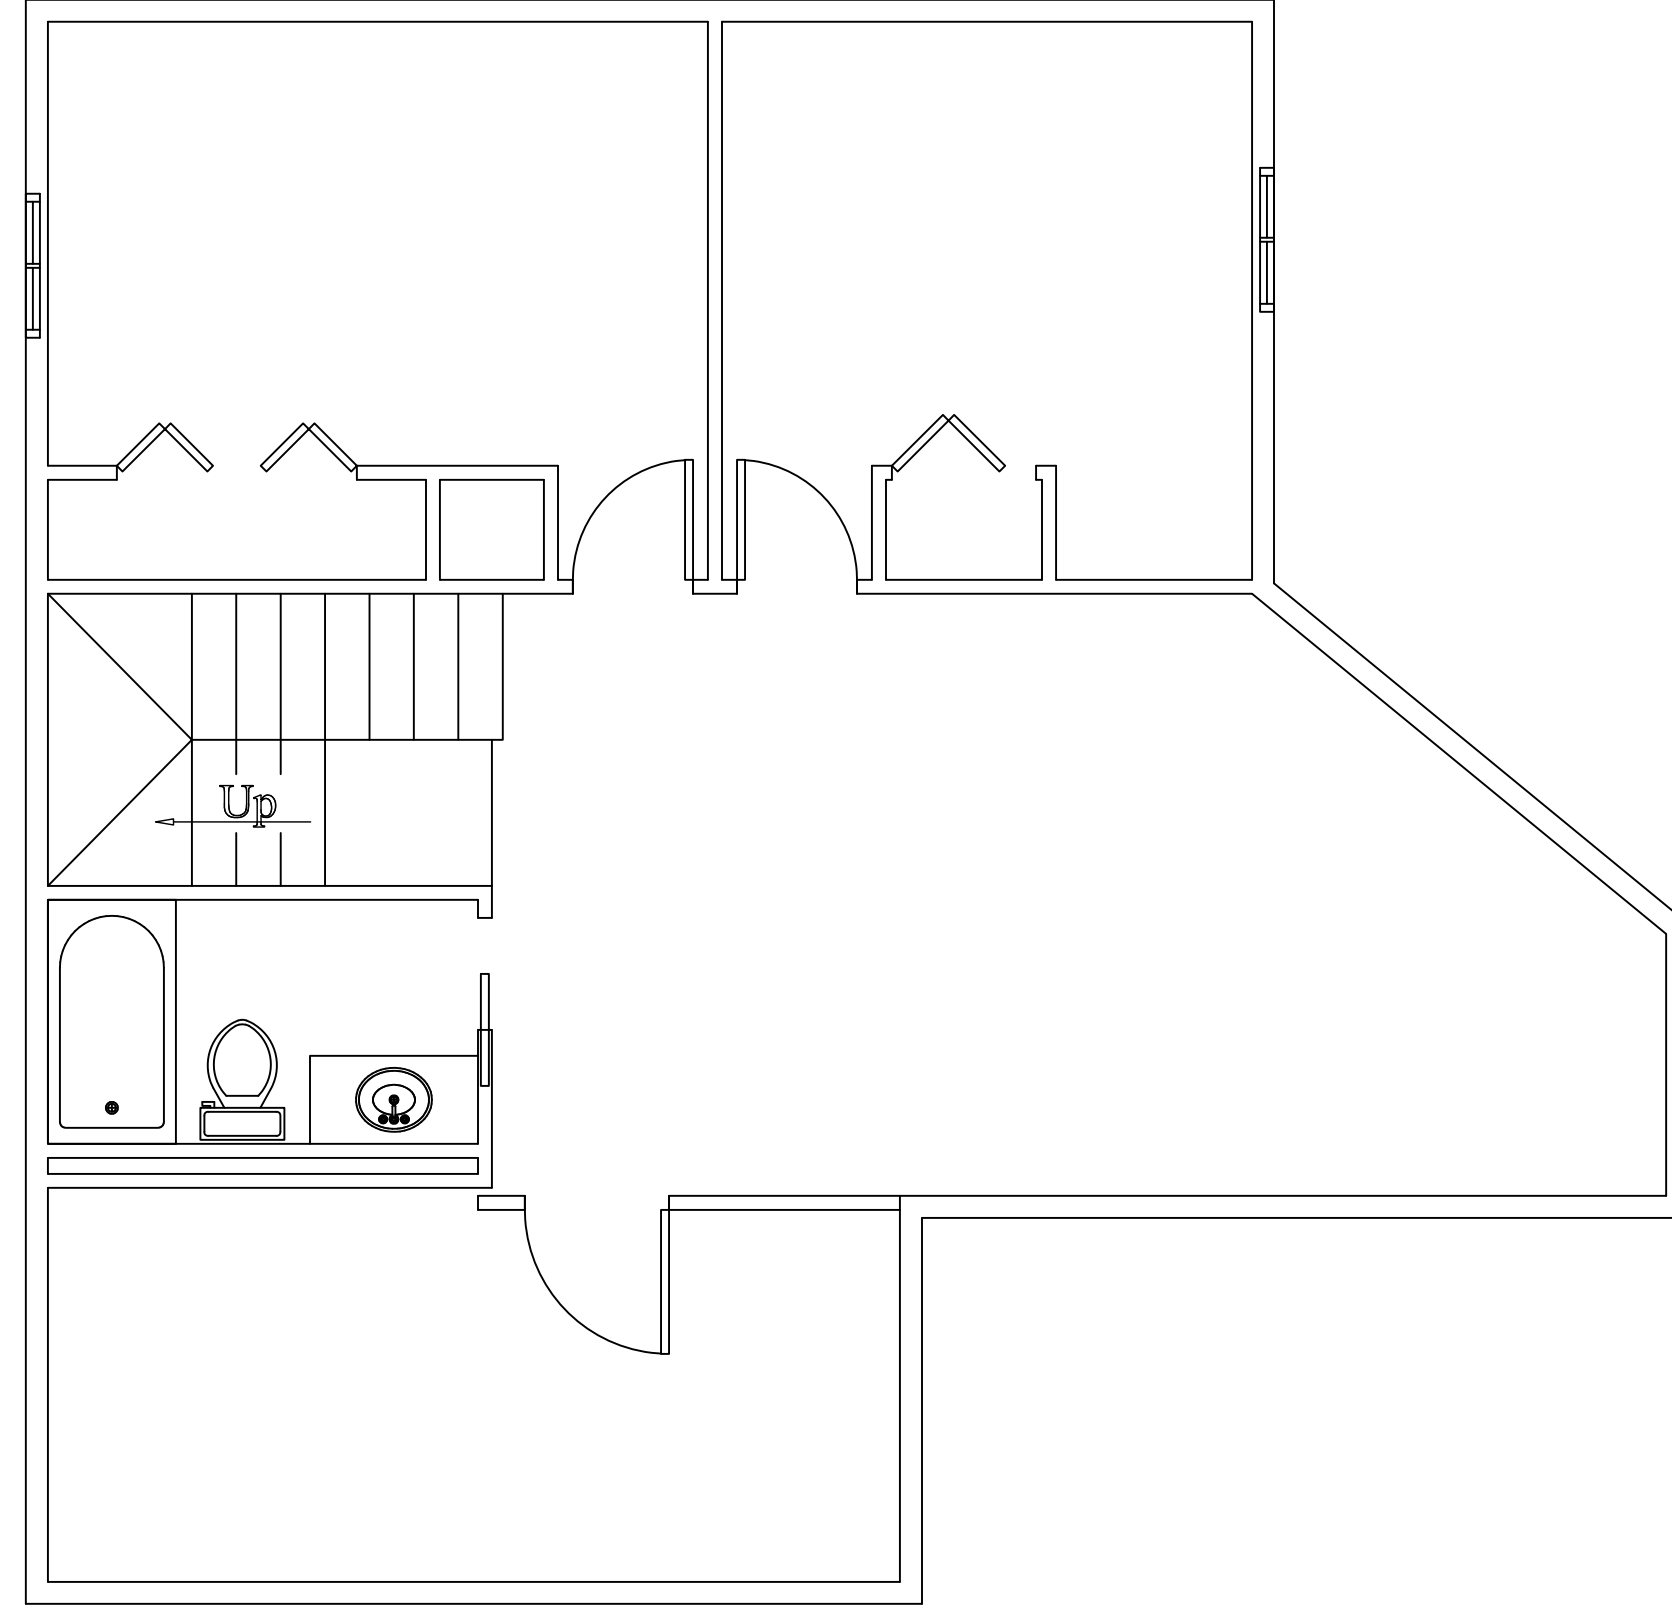

HOME BASEMENT FLOOR PLAN
1/4" = 1'-0"

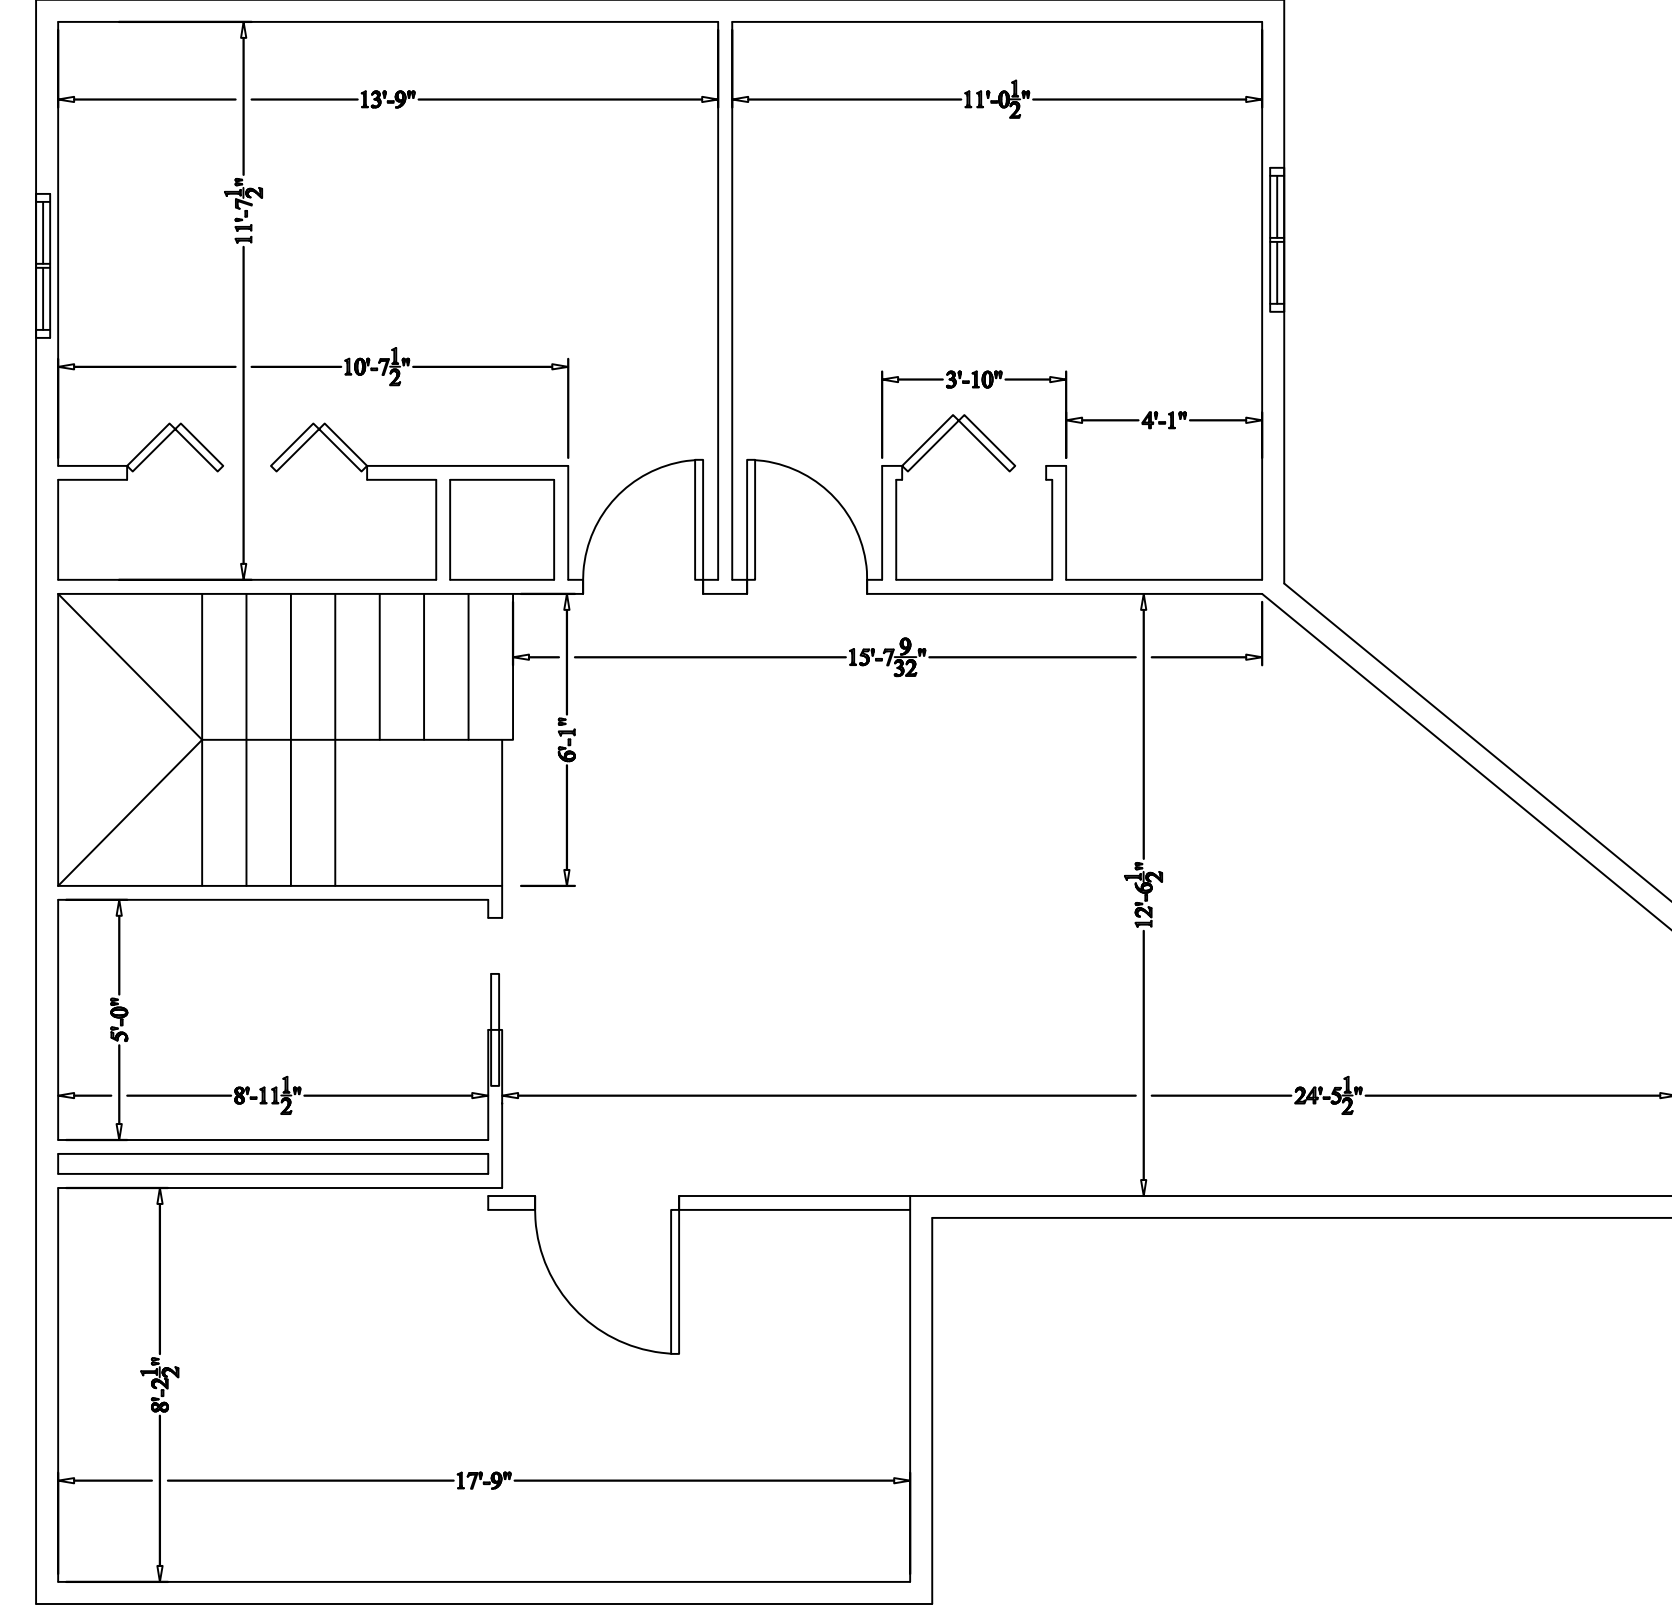


HOME BASEMENT DIMENSIONS
1/4" = 1'-0"

Cory and Jennifer Anthony Renovation
24 Ranchetts Drive, Bigfork MT, 59911


REVISION	SCALE	PROJECT NO.	DATE
	1/4" = 1'-0"	- -	November 2022
		CHECKED BY	APPROVED BY
		T.H./K.A.	T.H./K.A.

K. Allison Homes, Inc
PO Box 2554, Bigfork, MT 59911




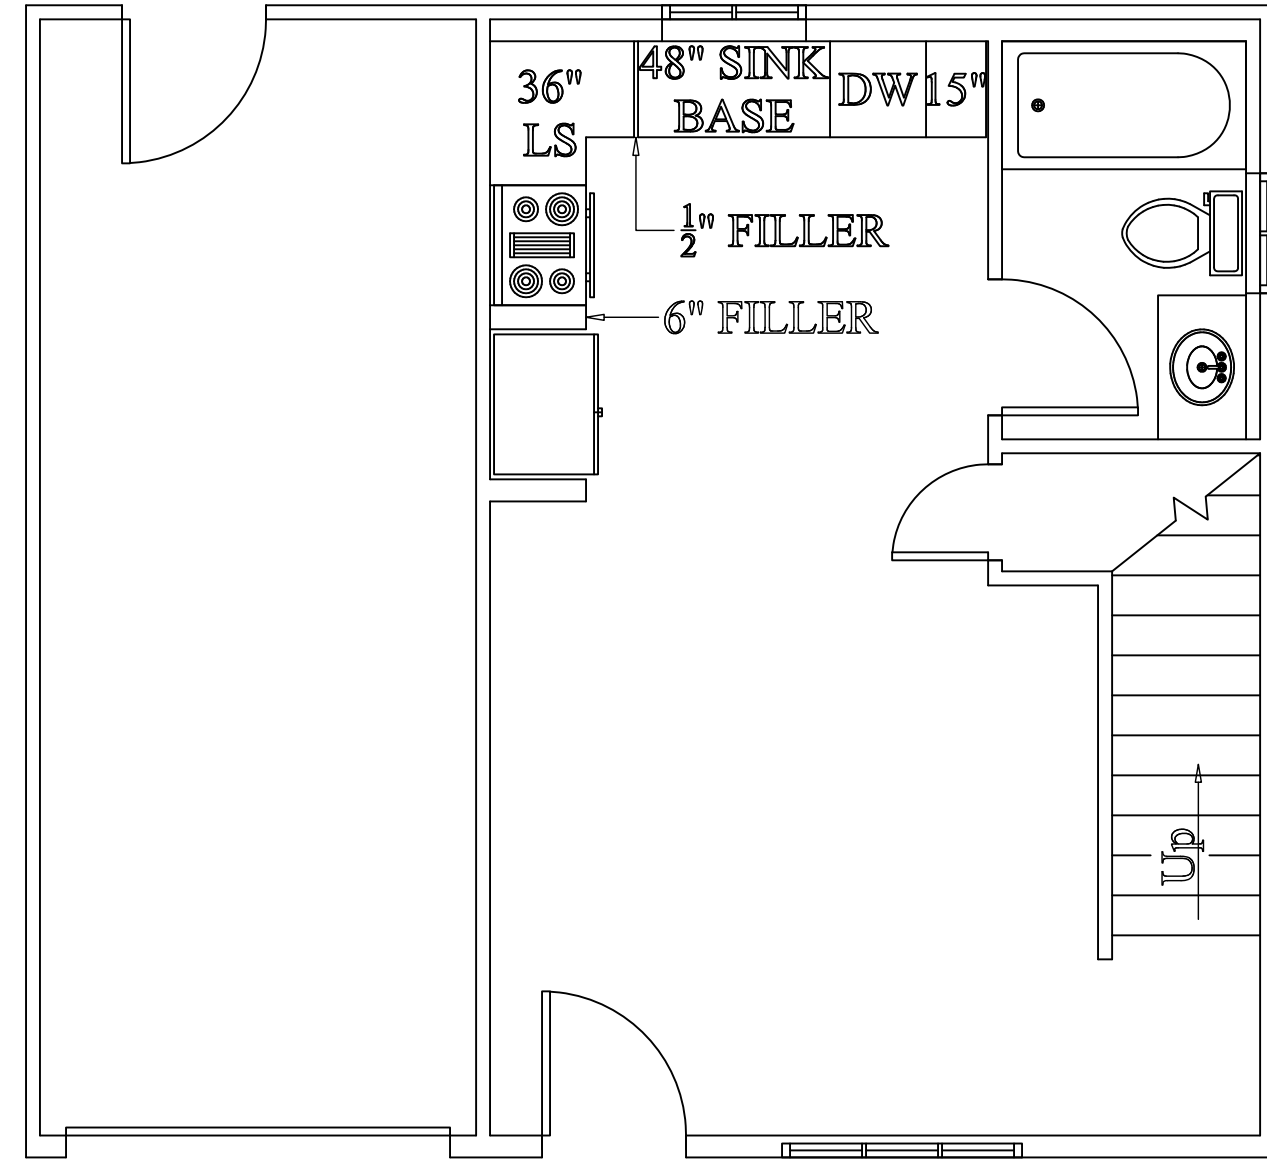


GARAGE FIRST FLOOR - FLOOR PLAN
1/4" = 1'-0"

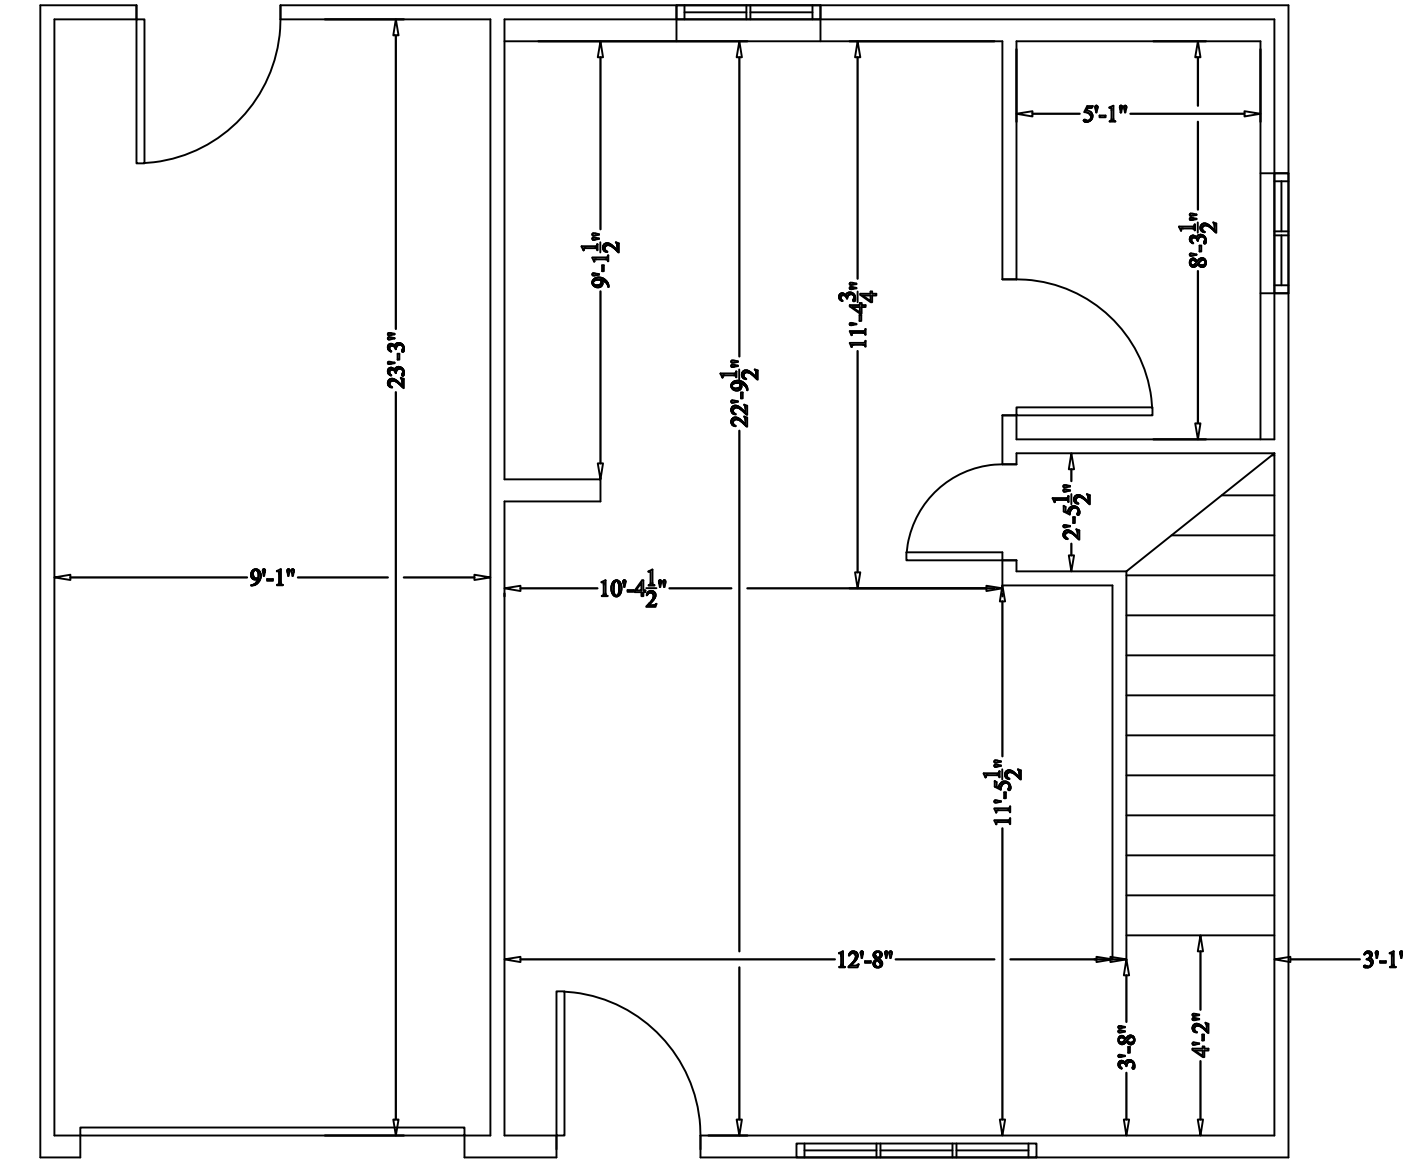

GARAGE FIRST FLOOR - DIMENSIONS
1/4" = 1'-0"

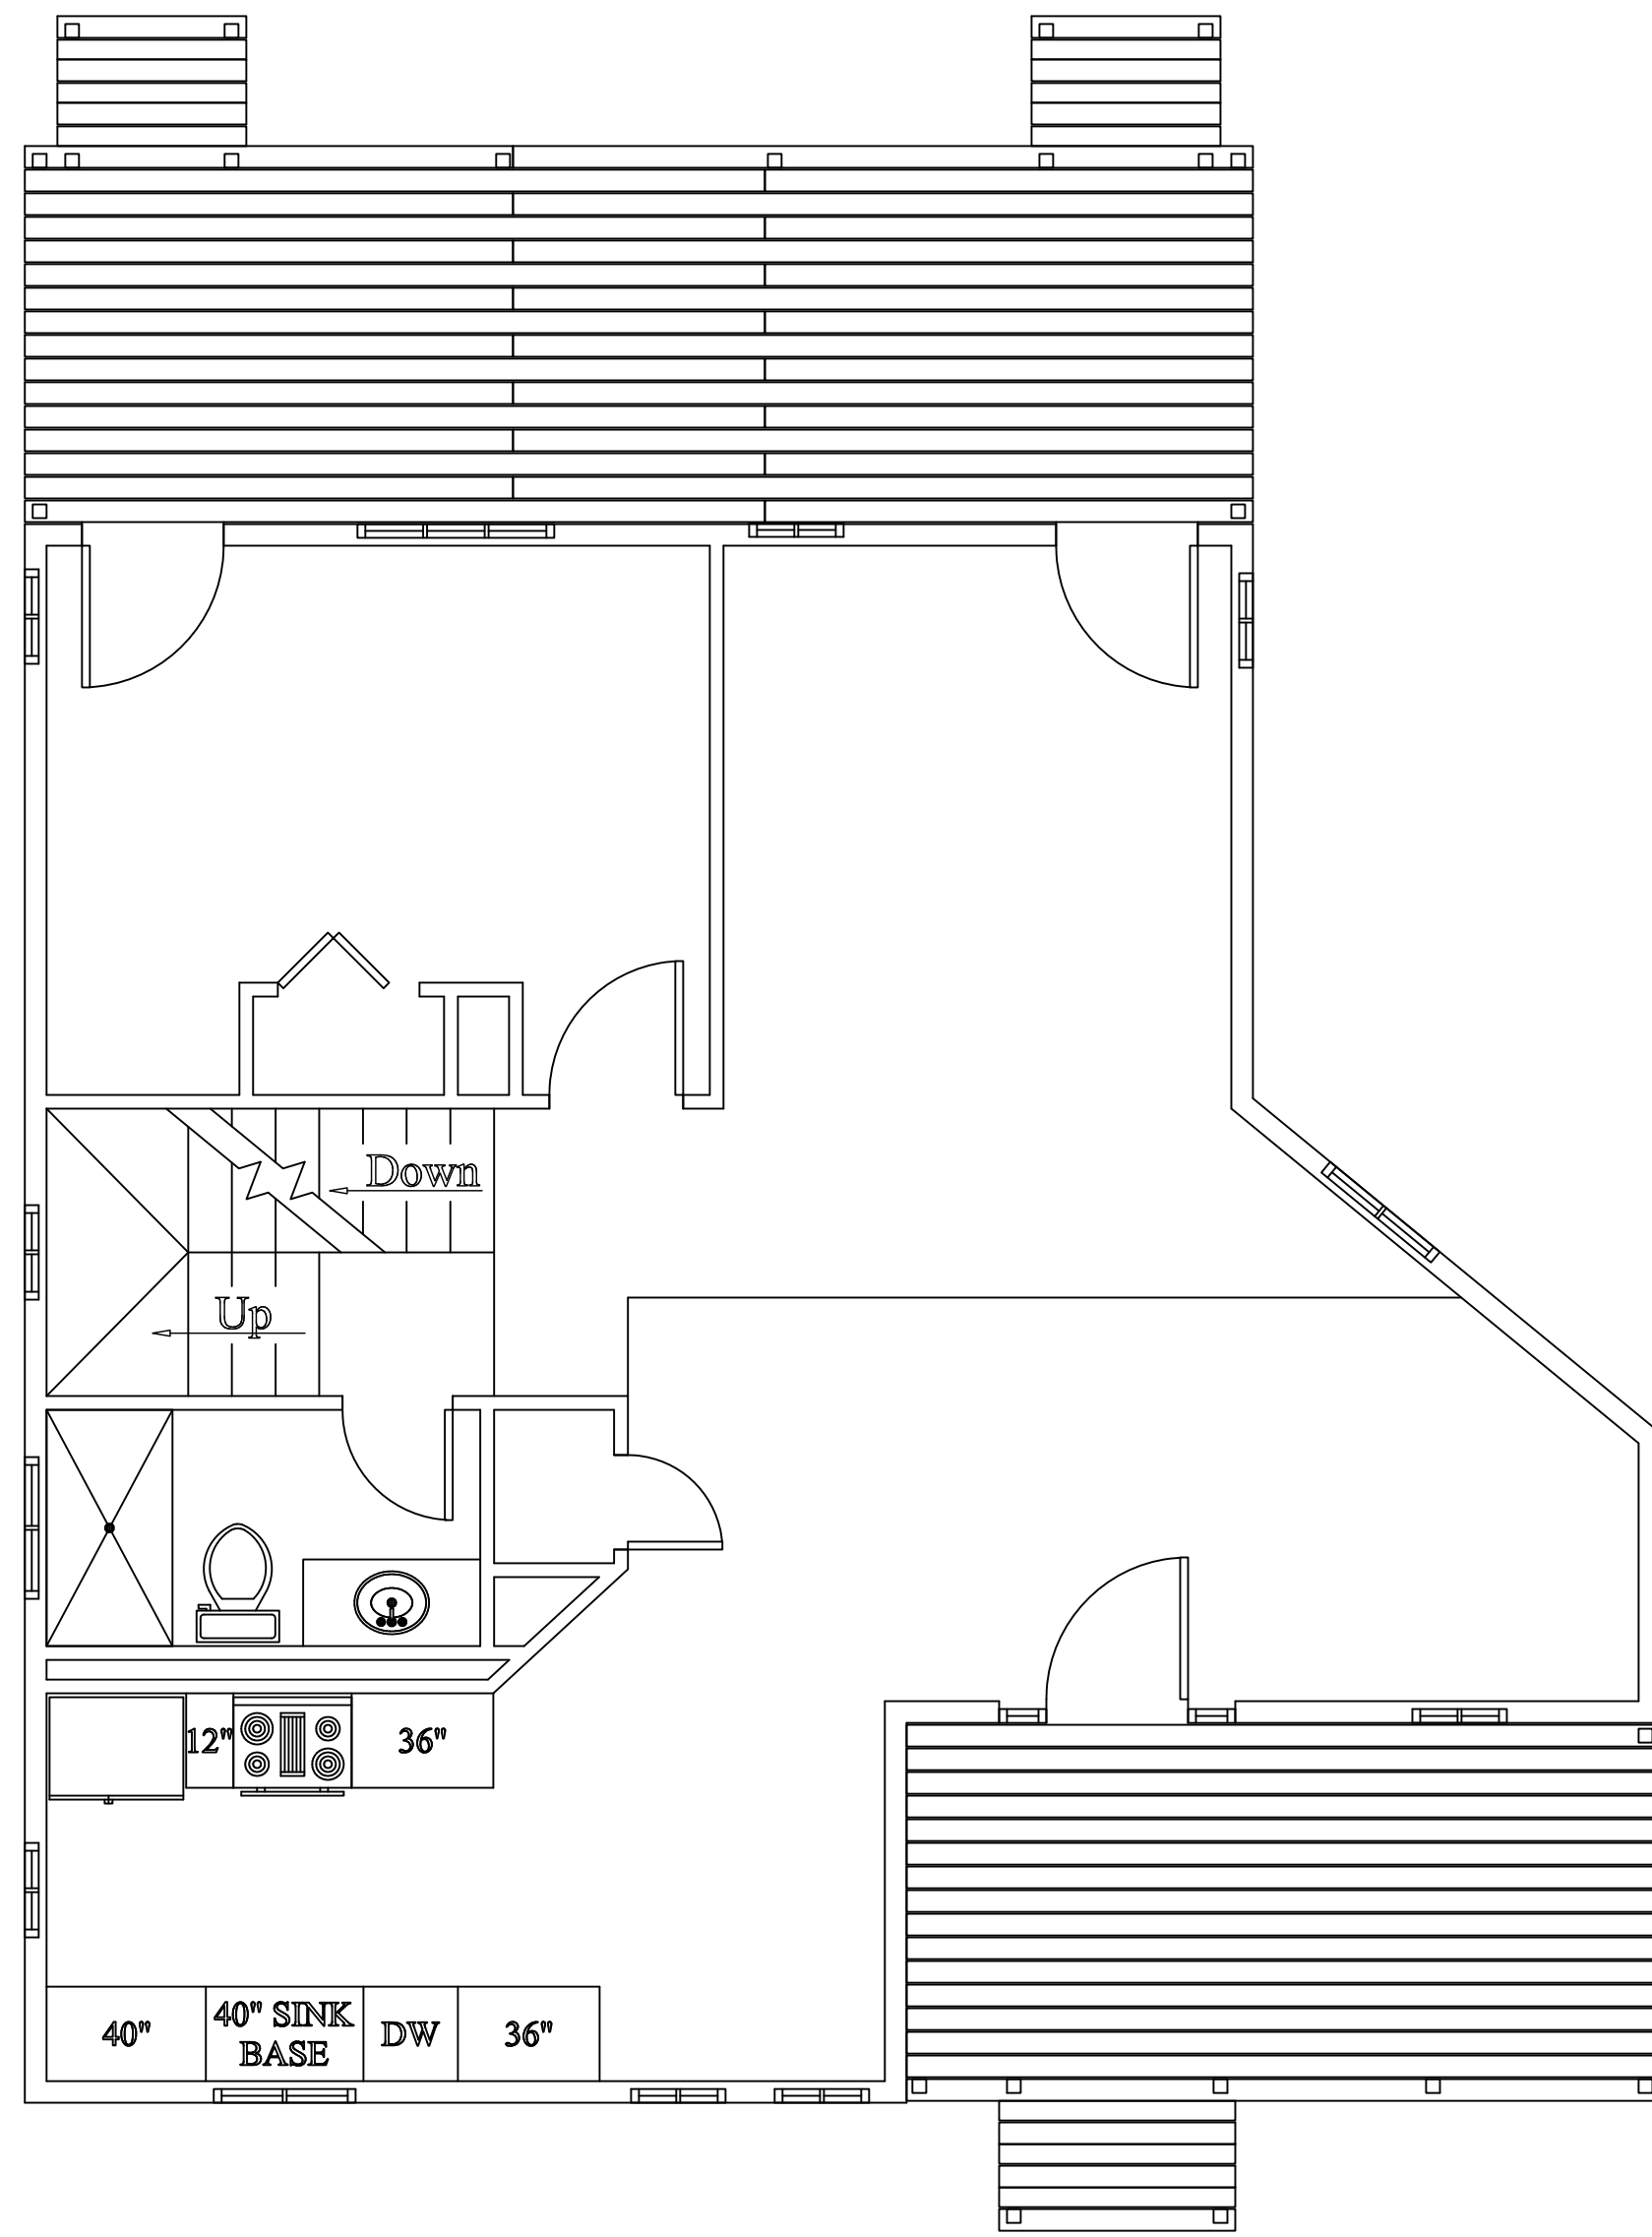

HOME FIRST FLOOR - FLOOR PLAN
1/4" = 1'-0"

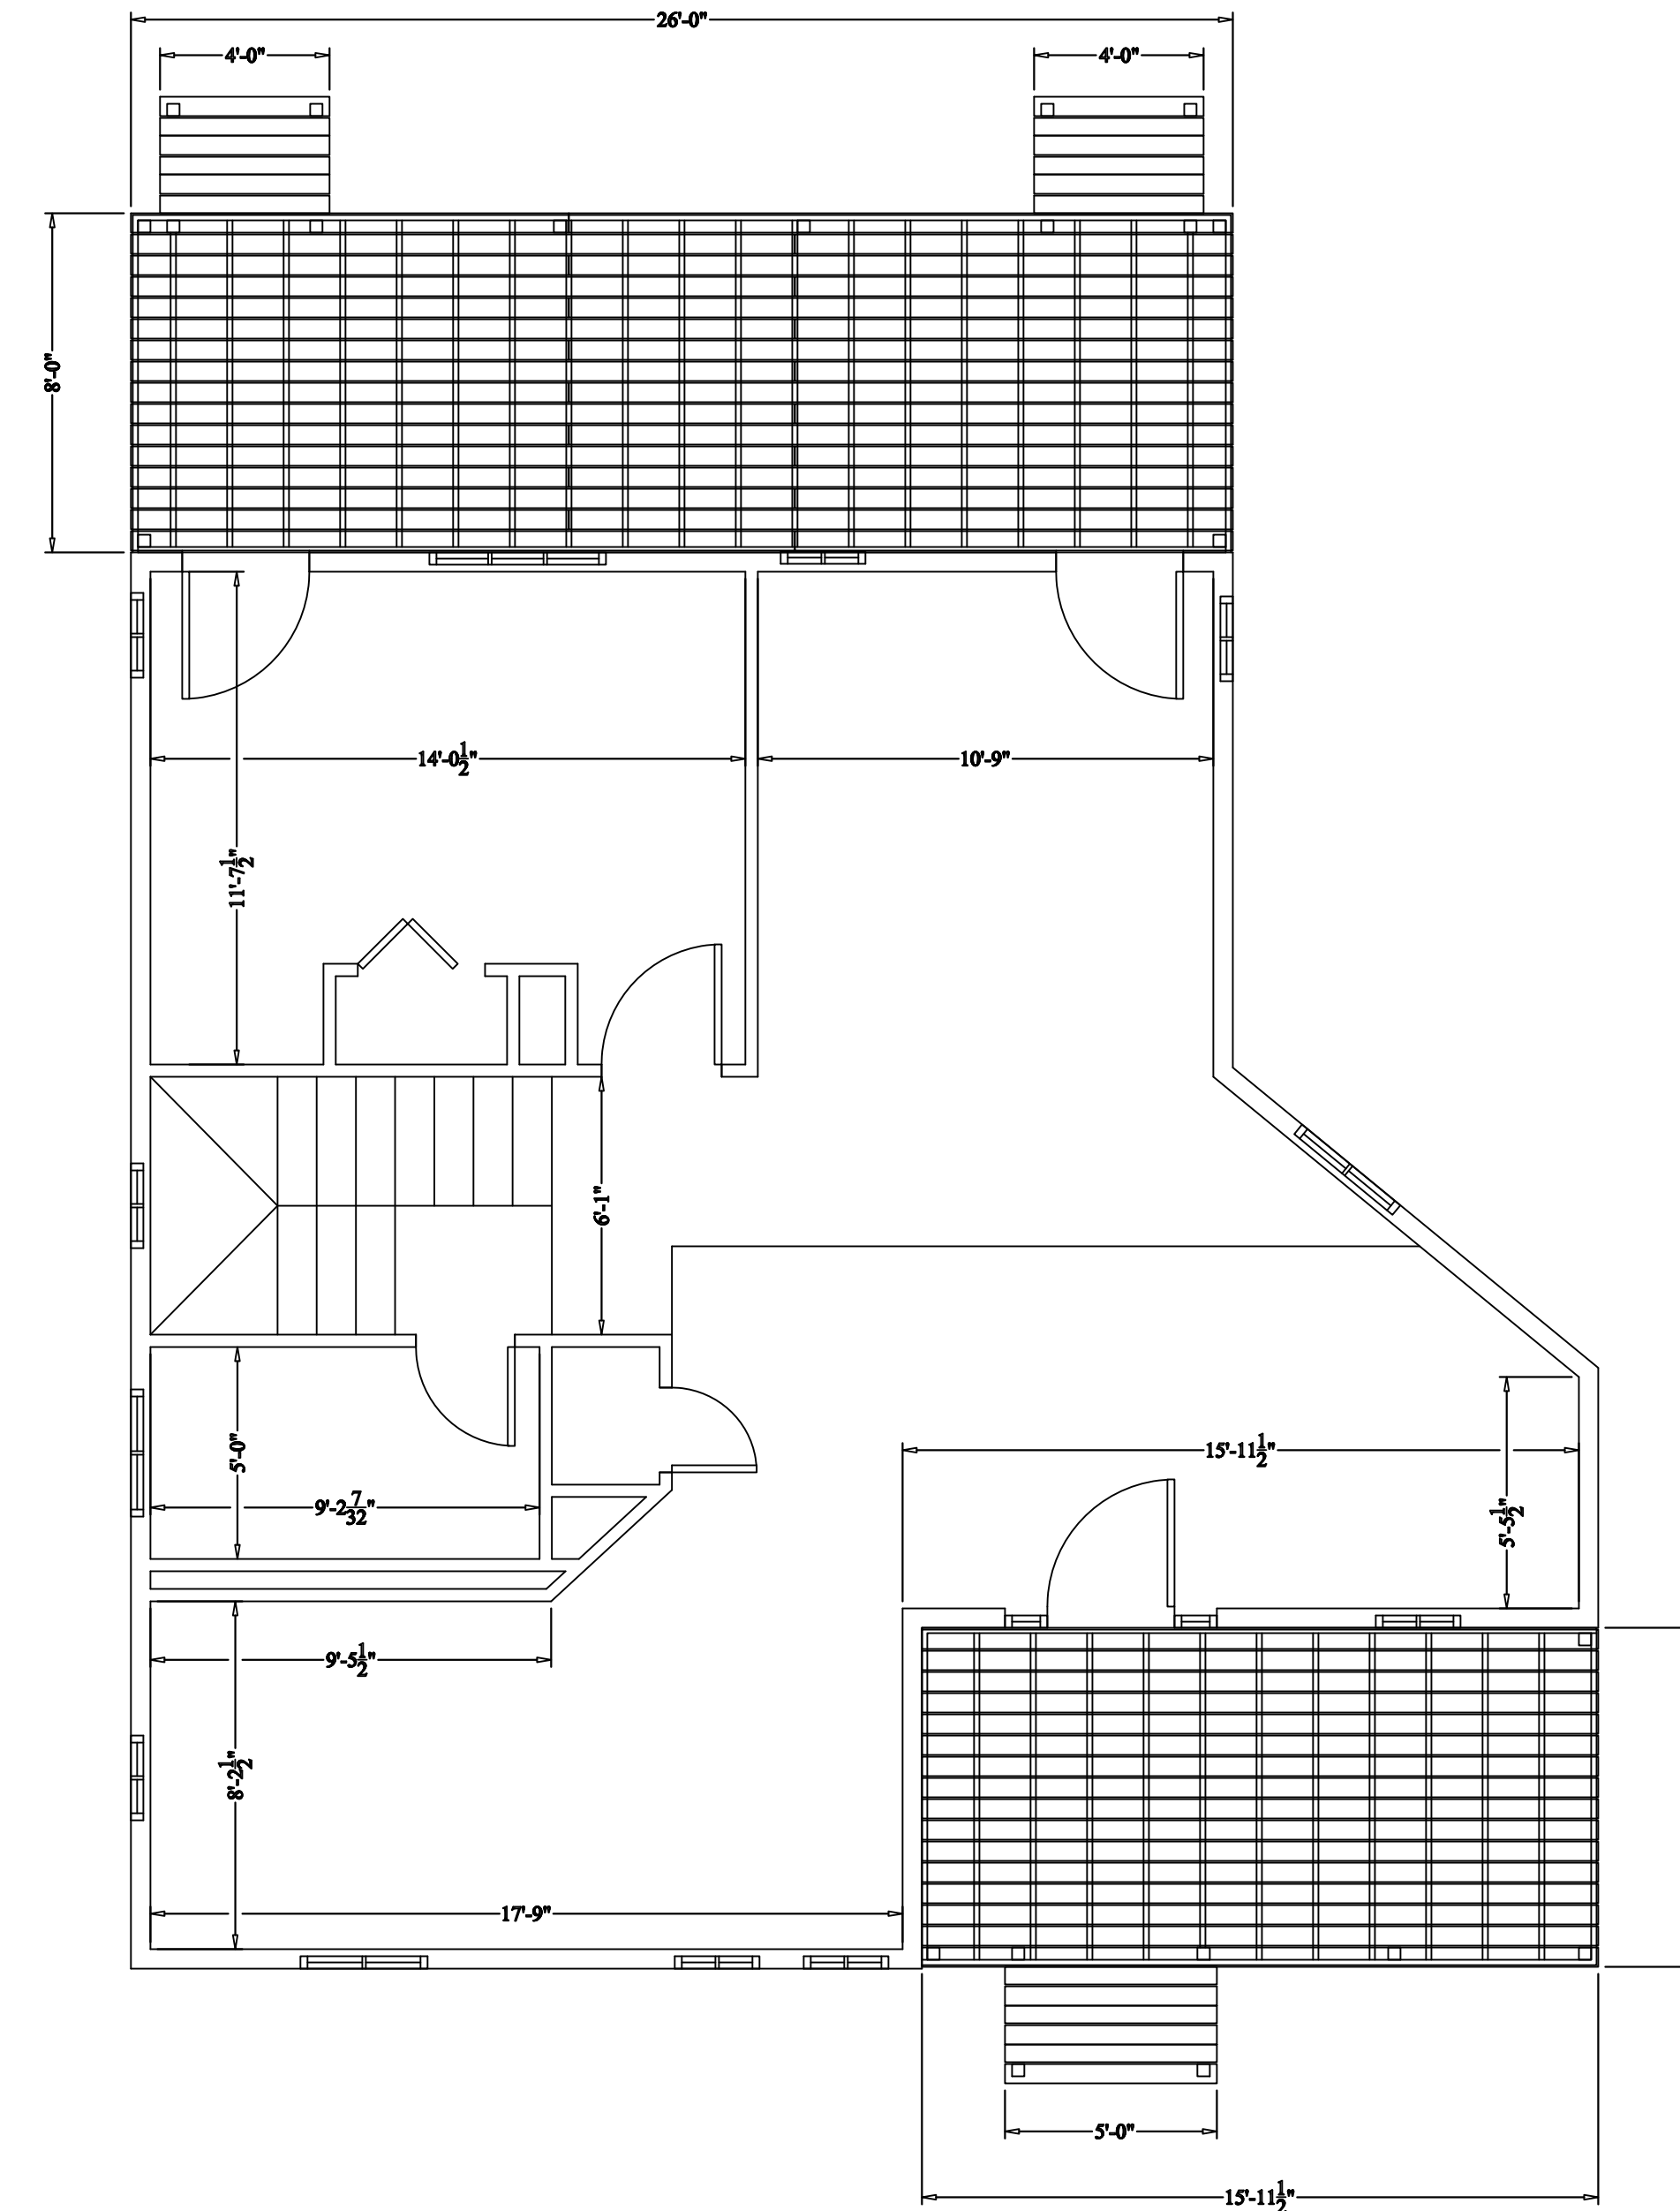


HOME FIRST FLOOR - DIMENSIONS
1/4" = 1'-0"




K. Allison Homes, Inc
 PO Box 2554, Bigfork, MT 59911


Cory and Jennifer Anthony Renovation		PROJECT NO.	DATE
24 Ranchetts Drive, Bigfork MT, 59911		- - -	November 2022
SCALE	DRAWN BY	CHECKED BY	APPROVED BY
1/4" = 1'-0"	T.H.	T.H./K.A.	T.H./K.A.
REVISION	SHEET		

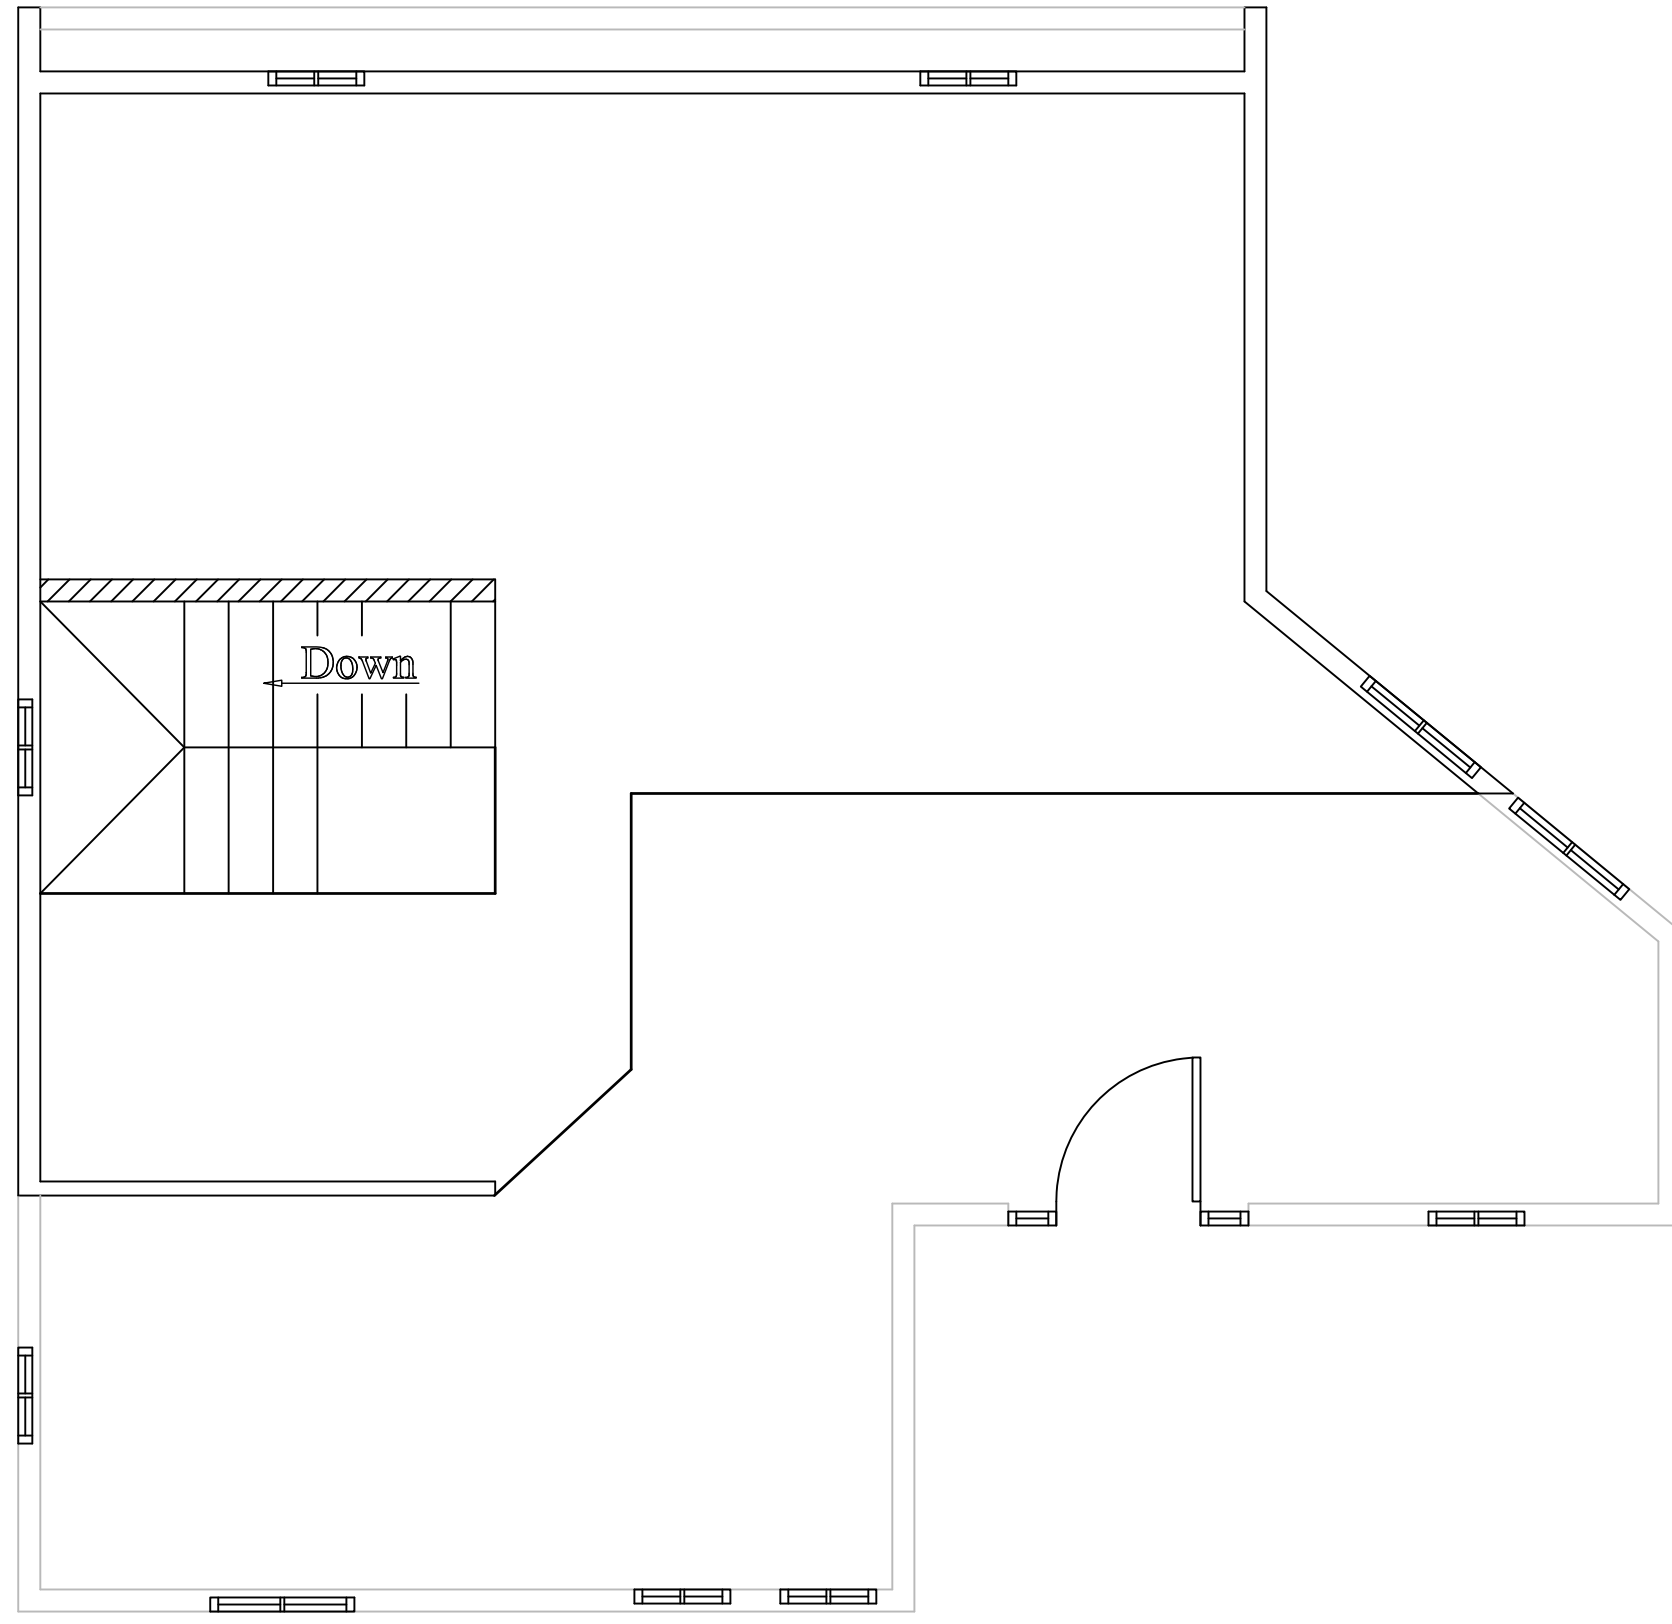


HOME SECOND FLOOR - FLOOR PLAN
1/4" = 1'-0"

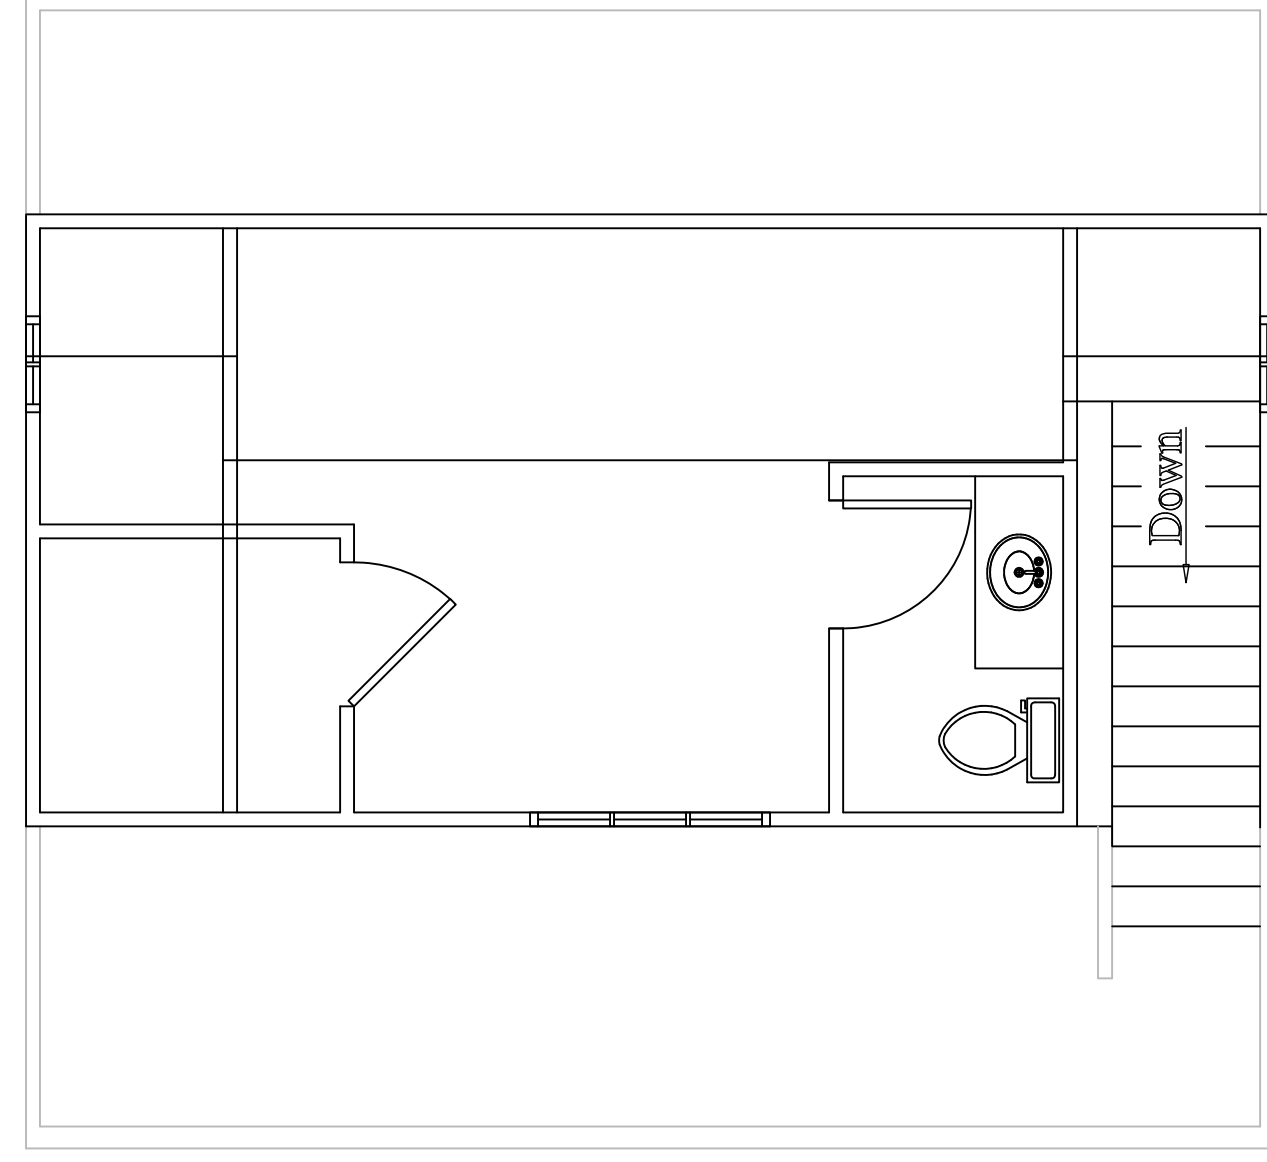

GARAGE SECOND FLOOR - FLOOR PLAN
1/4" = 1'-0"

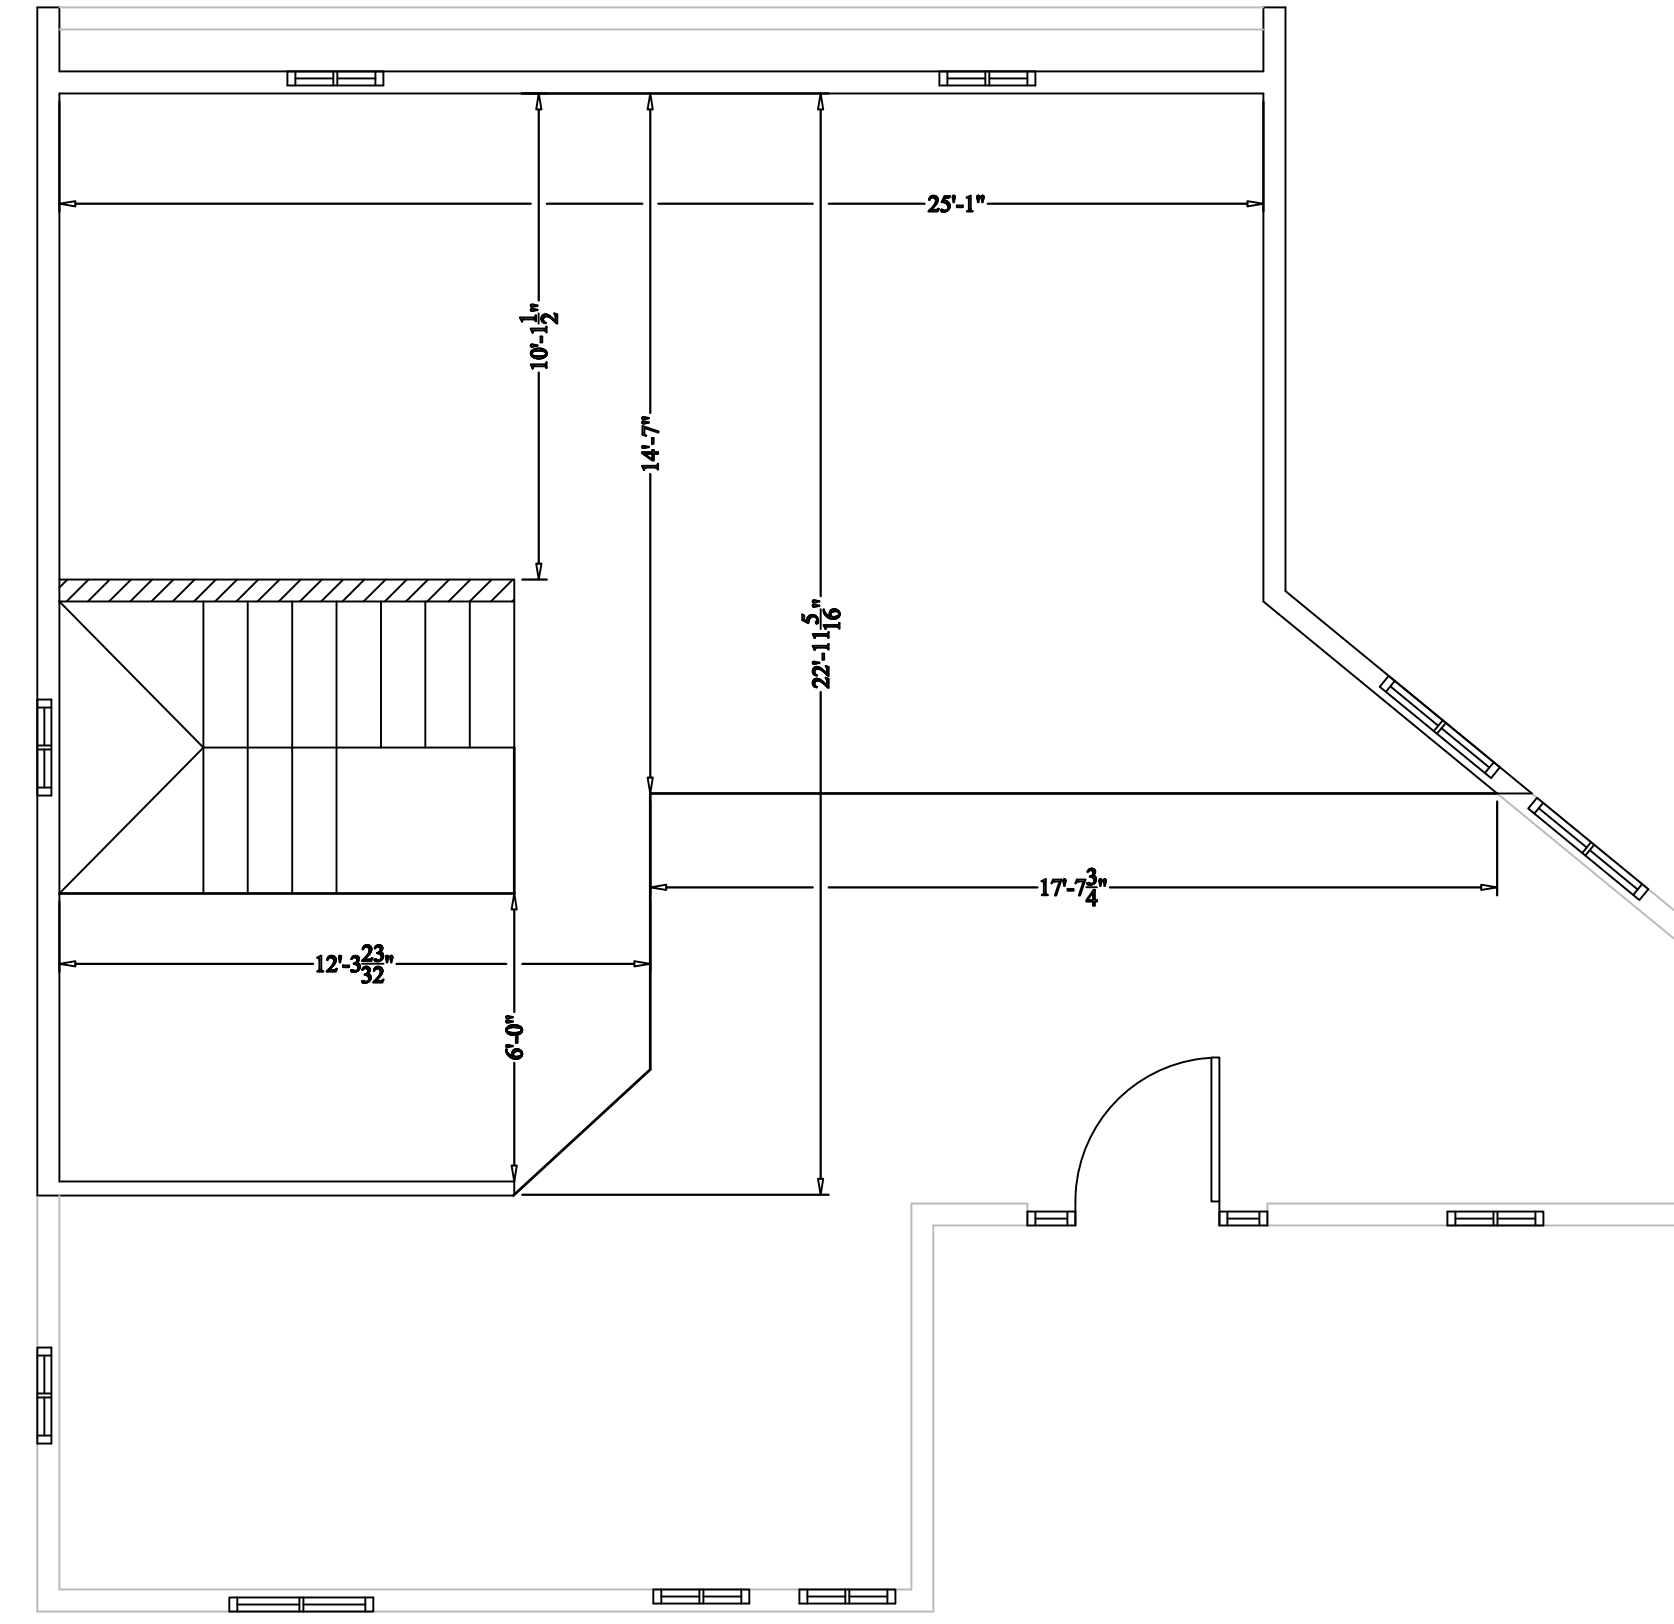

HOME SECOND FLOOR - DIMENSIONS
1/4" = 1'-0"

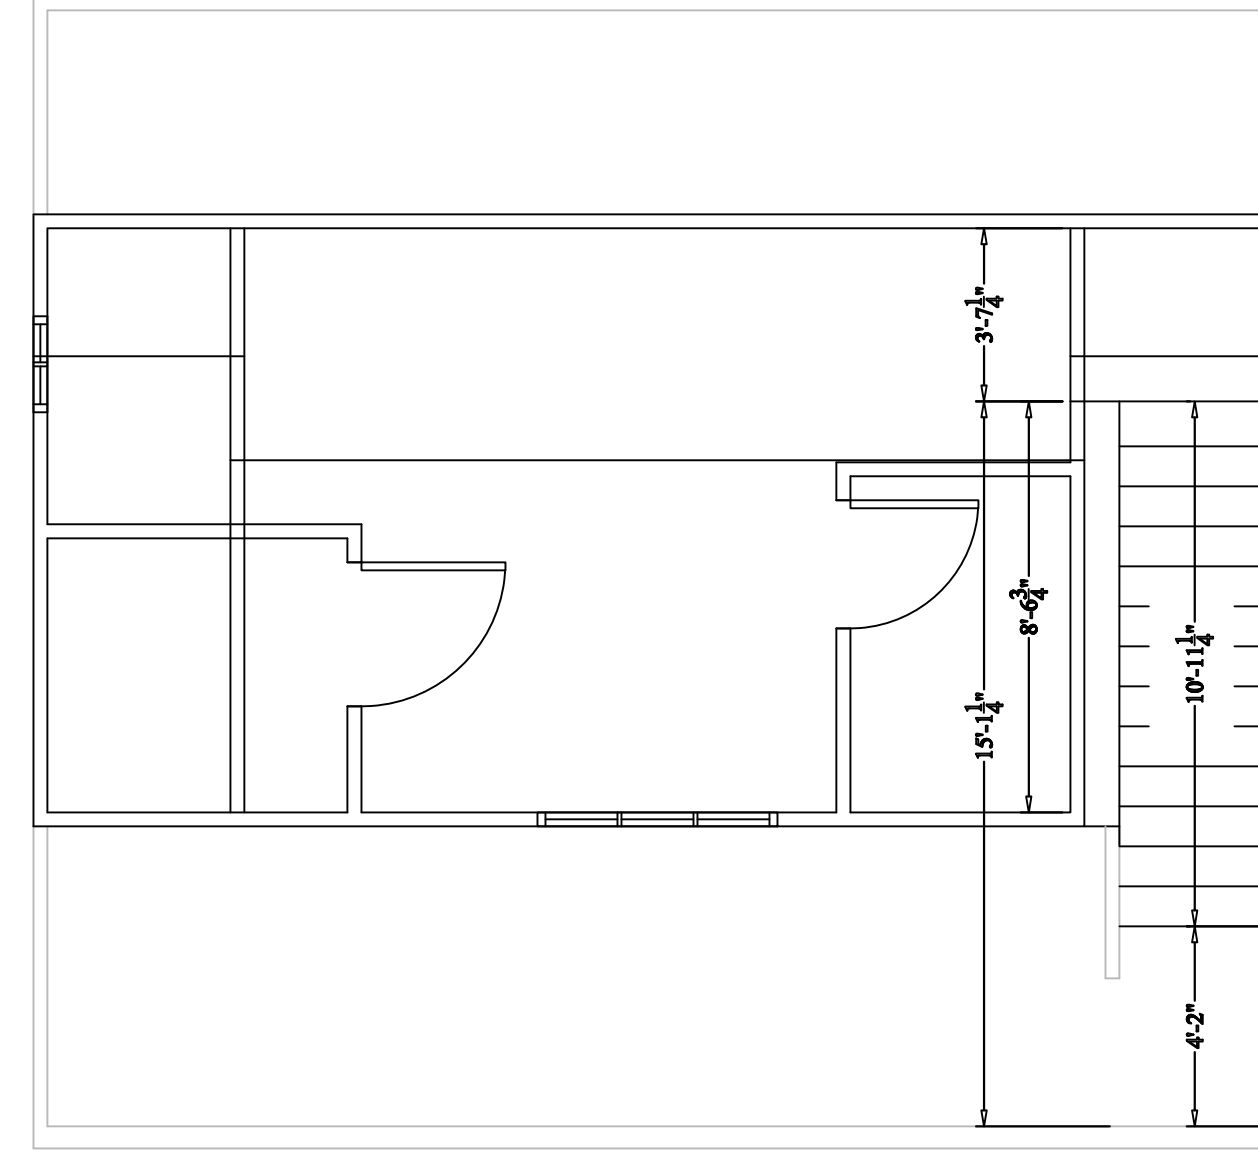

GARAGE SECOND FLOOR - DIMENSIONS
1/4" = 1'-0"

Cory and Jennifer Anthony Renovation
24 Ranchetts Drive, Bigfork MT, 59911

REVISION	SCALE	PROJECT NO.	DATE
	1/4" = 1'-0"	- -	November 2022
	DRAWN BY	CHECKED BY	APPROVED BY
	T.H.	T.H./K.A.	T.H./K.A.

K. Allison Homes, Inc
PO Box 2554, Bigfork, MT 59911

